


**GRANT WATER AND
SANITATION DISTRICT**
DISTRICT EASEMENT MAPS

No.	Description of Revisions	Date	Name

Date: NOVEMBER, 2015
Job Number: 13.0339
Design By: JYM
Drawn By: JYM
Checked By: JAM

Sheet Number:

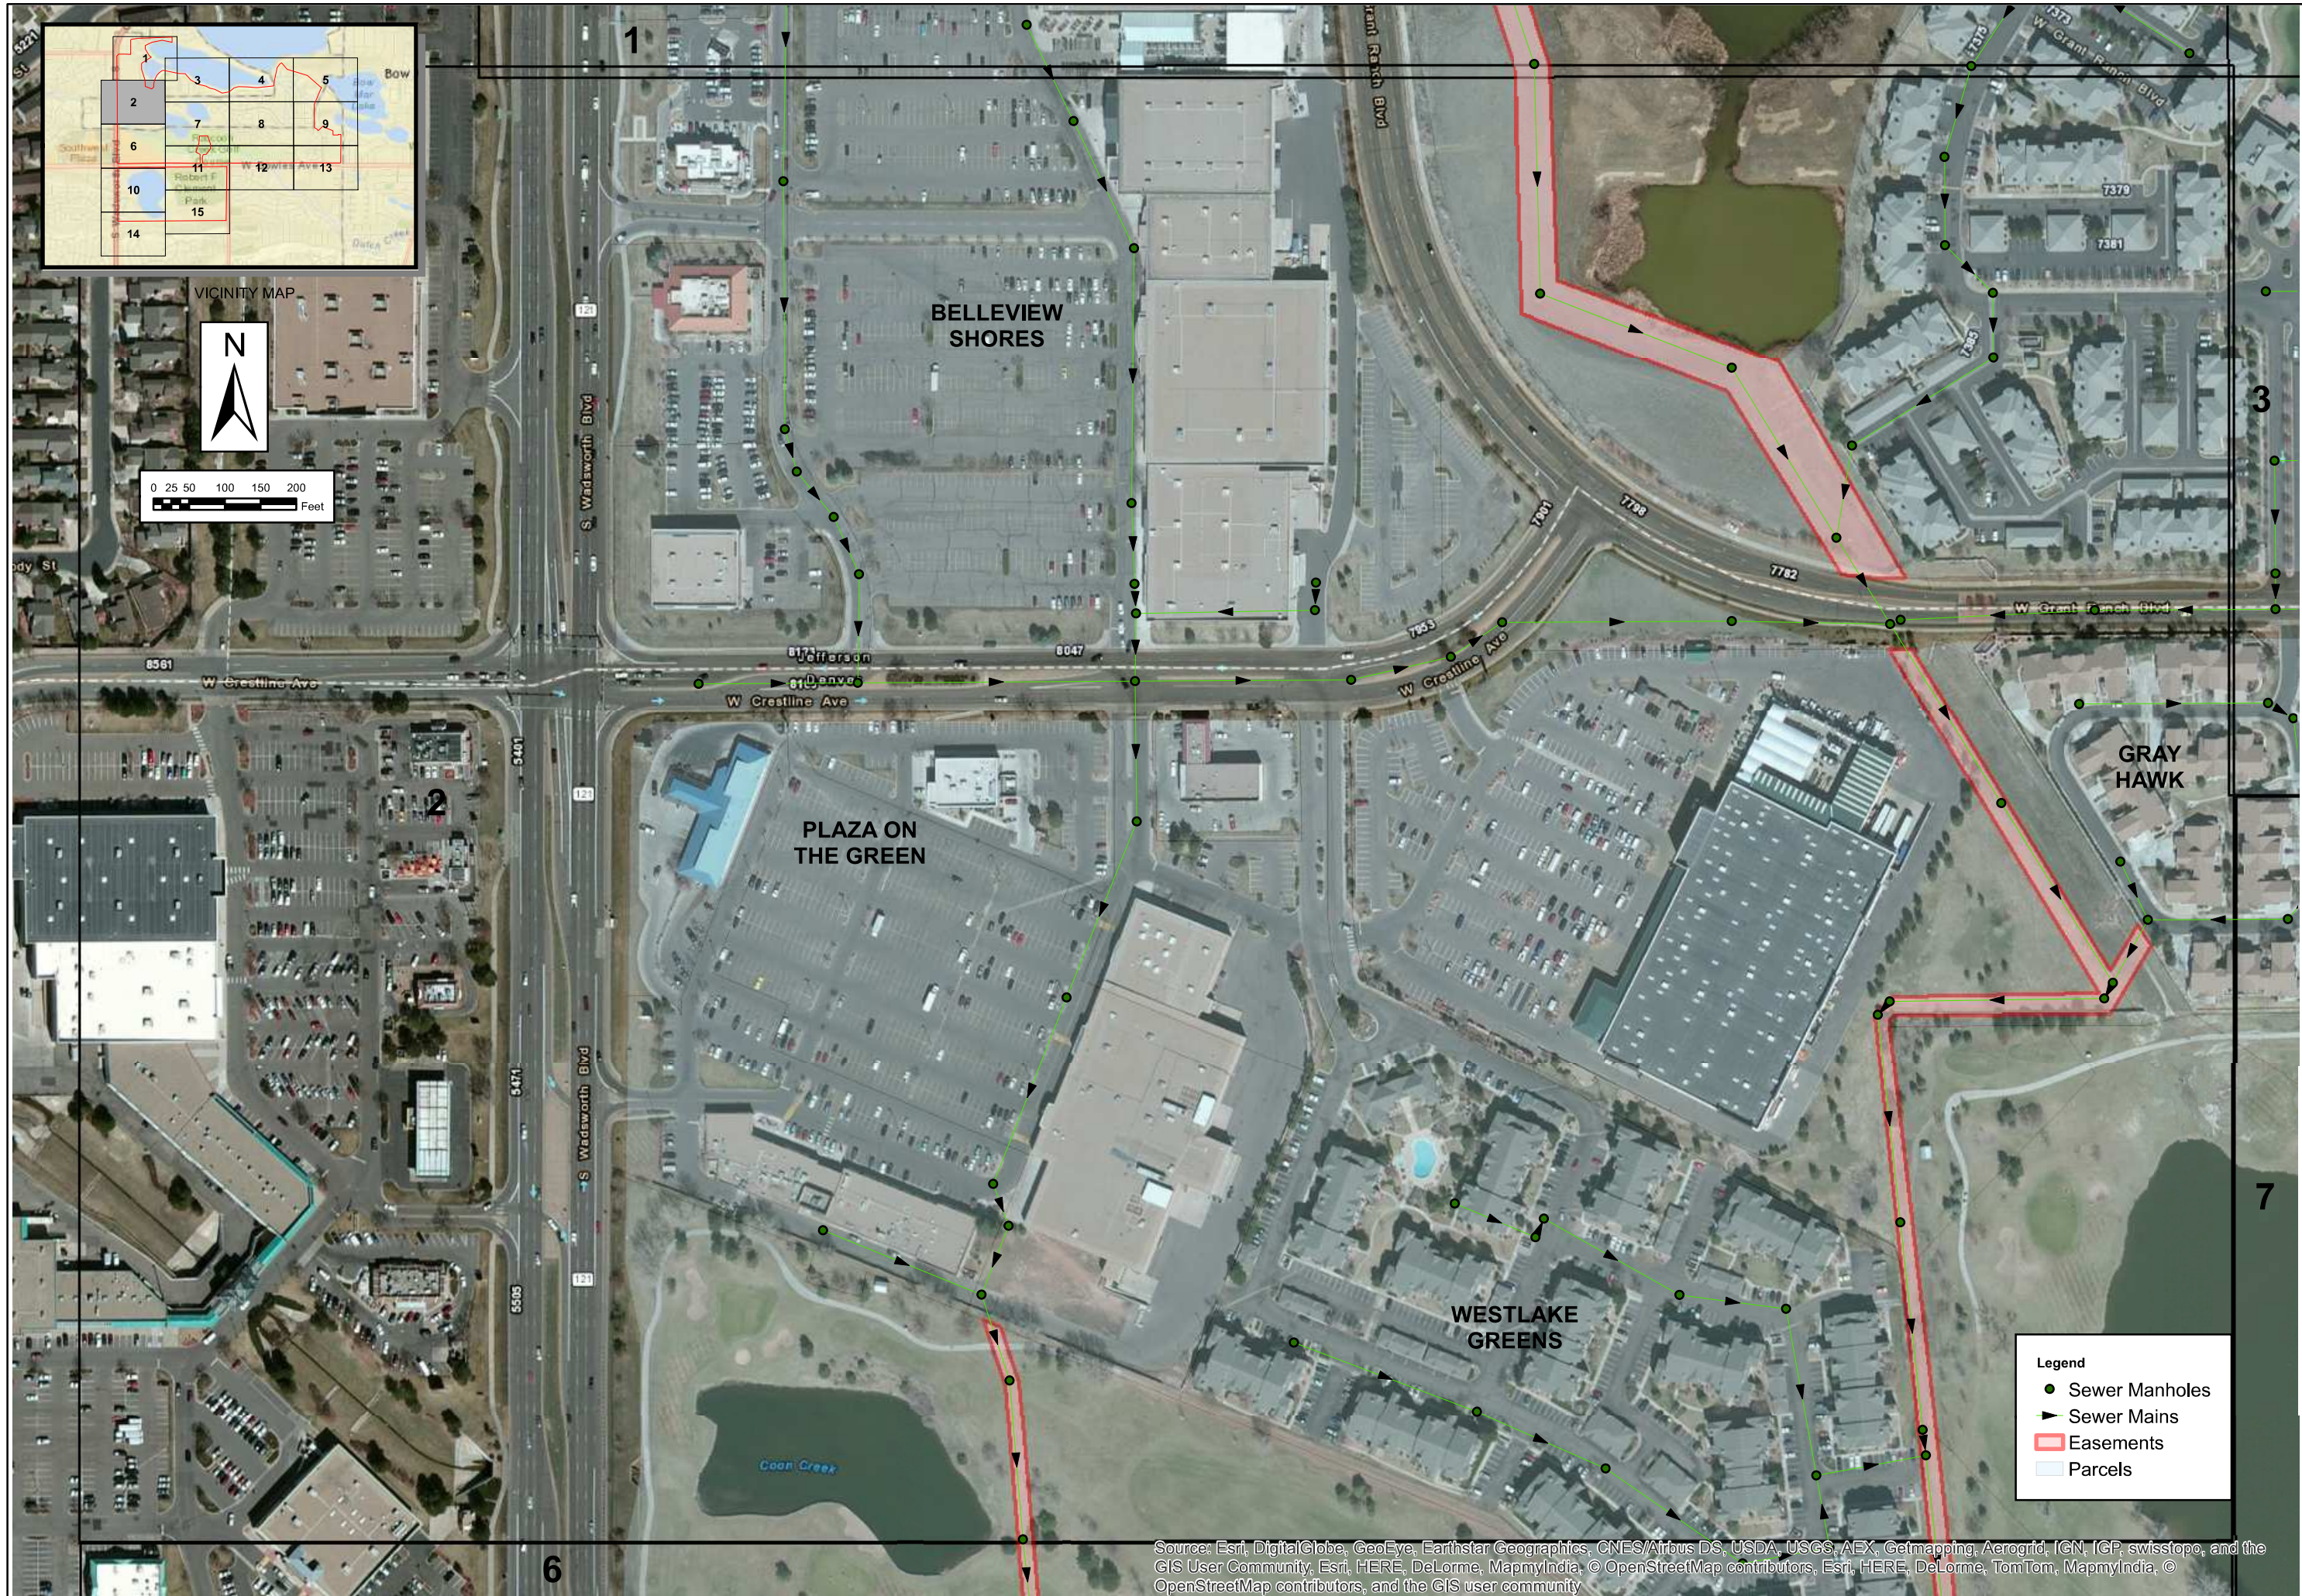


Legend



- Sewer Manholes
- ▶ Sewer Mains
- ▭ Easements
- ▭ Parcels

Source: Esri, DigitalGlobe, GeoEye, Earthstar Geographics, CNES/Airbus DS, USDA, USGS, AEX, Getmapping, Aerogrid, IGN, IGP, swisstopo, and the GIS User Community, Esri, HERE, DeLorme, MapmyIndia, © OpenStreetMap contributors, Esri, HERE, DeLorme, TomTom, MapmyIndia, © OpenStreetMap contributors, and the GIS user community

GIS MAP INFORMATION
 File Name: Sanitary Sewer Base.mxd
 File Location: G:\Willis\13_0339-Grant WSD\ENGINEERING\SANITARY

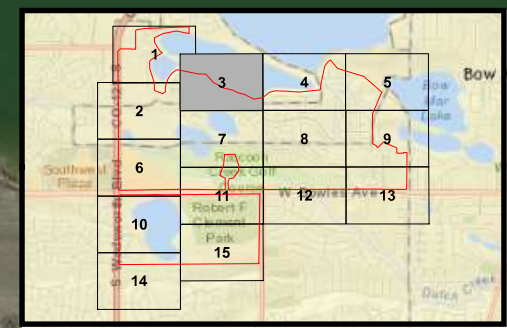

VICINITY MAP

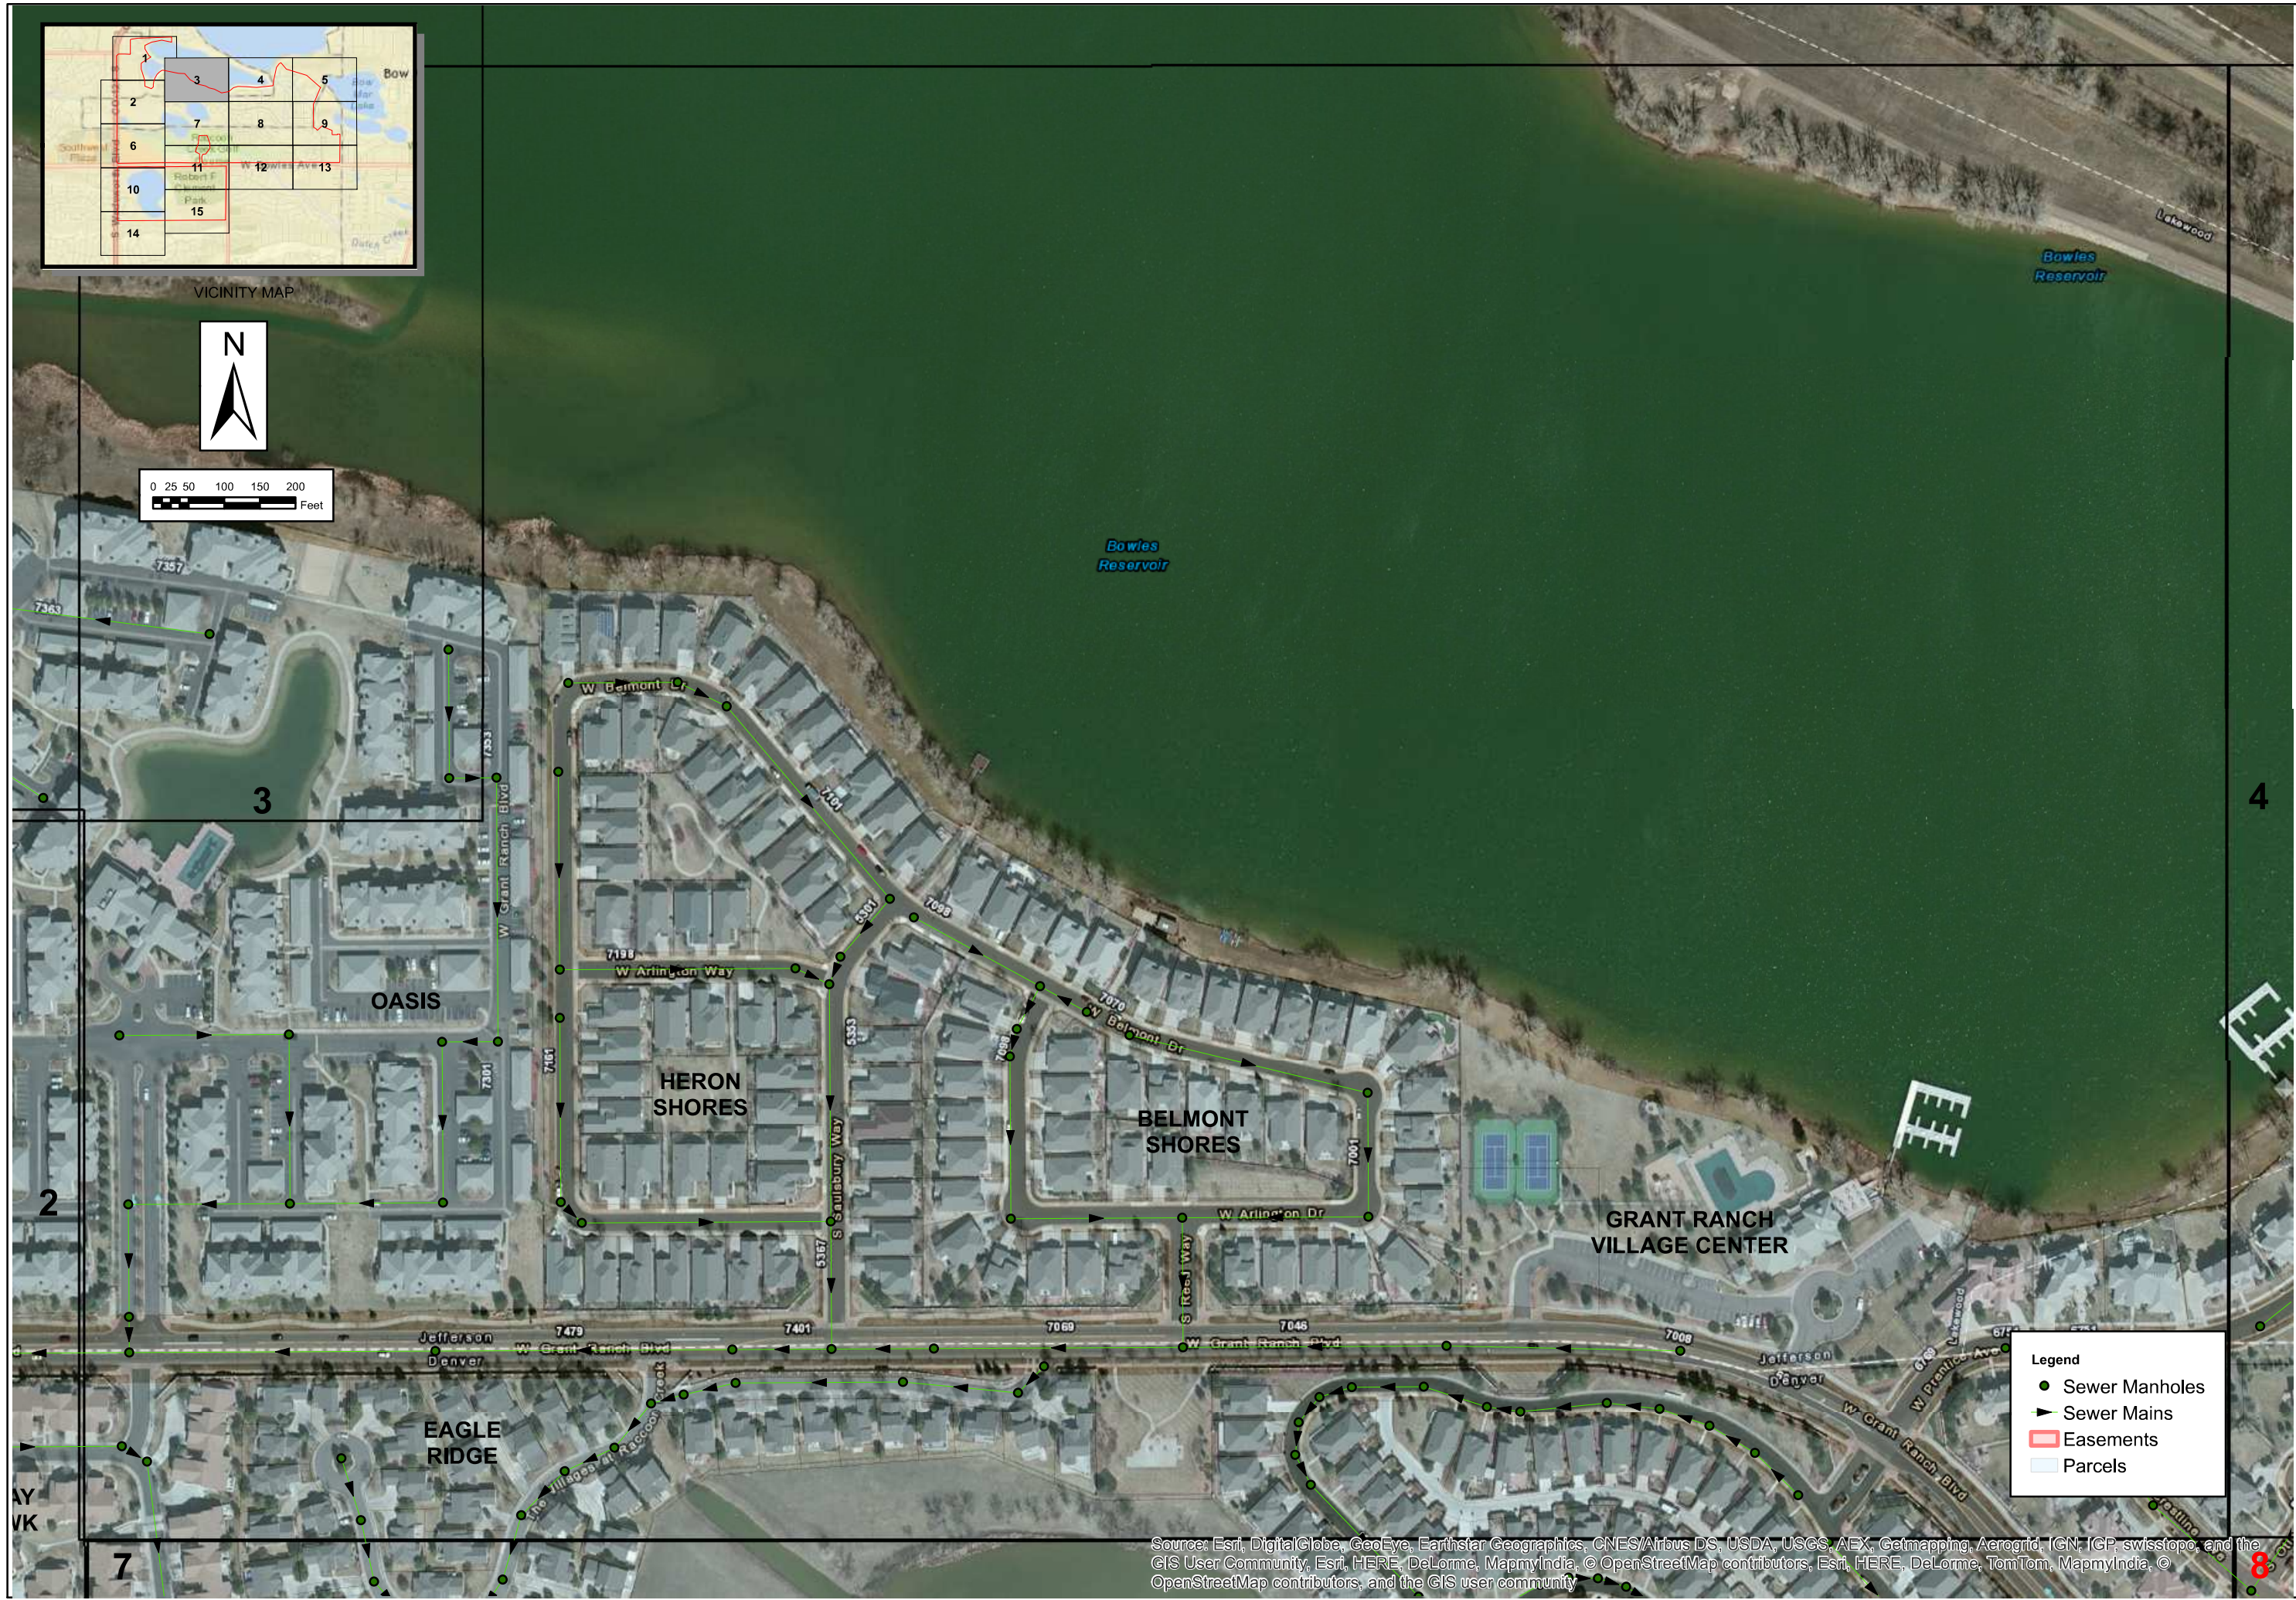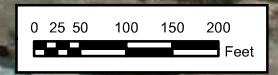

Legend


- Sewer Manholes
- Sewer Mains
- ▭ Easements
- ▭ Parcels

**GRANT WATER AND
 SANITATION DISTRICT**
 DISTRICT EASEMENT MAPS


No.	Description of Revisions	Date	Name

Date: NOVEMBER, 2015
 Job Number: 13_0339
 Design By: JWM
 Drawn By: JWM
 Checked By: JAM

Source: Esri, DigitalGlobe, GeoEye, Earthstar Geographics, CNES/Airbus DS, USDA, USGS, AEX, Getmapping, Aerogrid, IGN, IGP, swisstopo, and the GIS User Community, Esri, HERE, DeLorme, MapmyIndia, © OpenStreetMap contributors, Esri, HERE, DeLorme, TomTom, MapmyIndia, © OpenStreetMap contributors, and the GIS user community

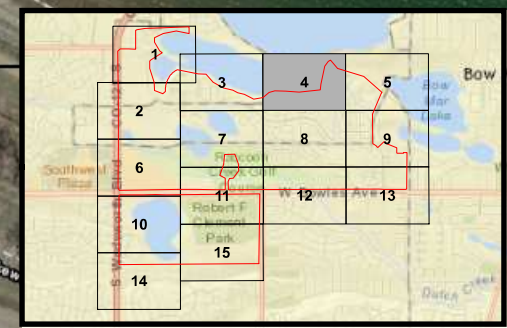


VICINITY MAP

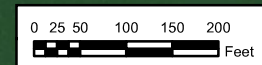

Legend

- Sewer Manholes
- ▶ Sewer Mains
- Easements
- Parcels

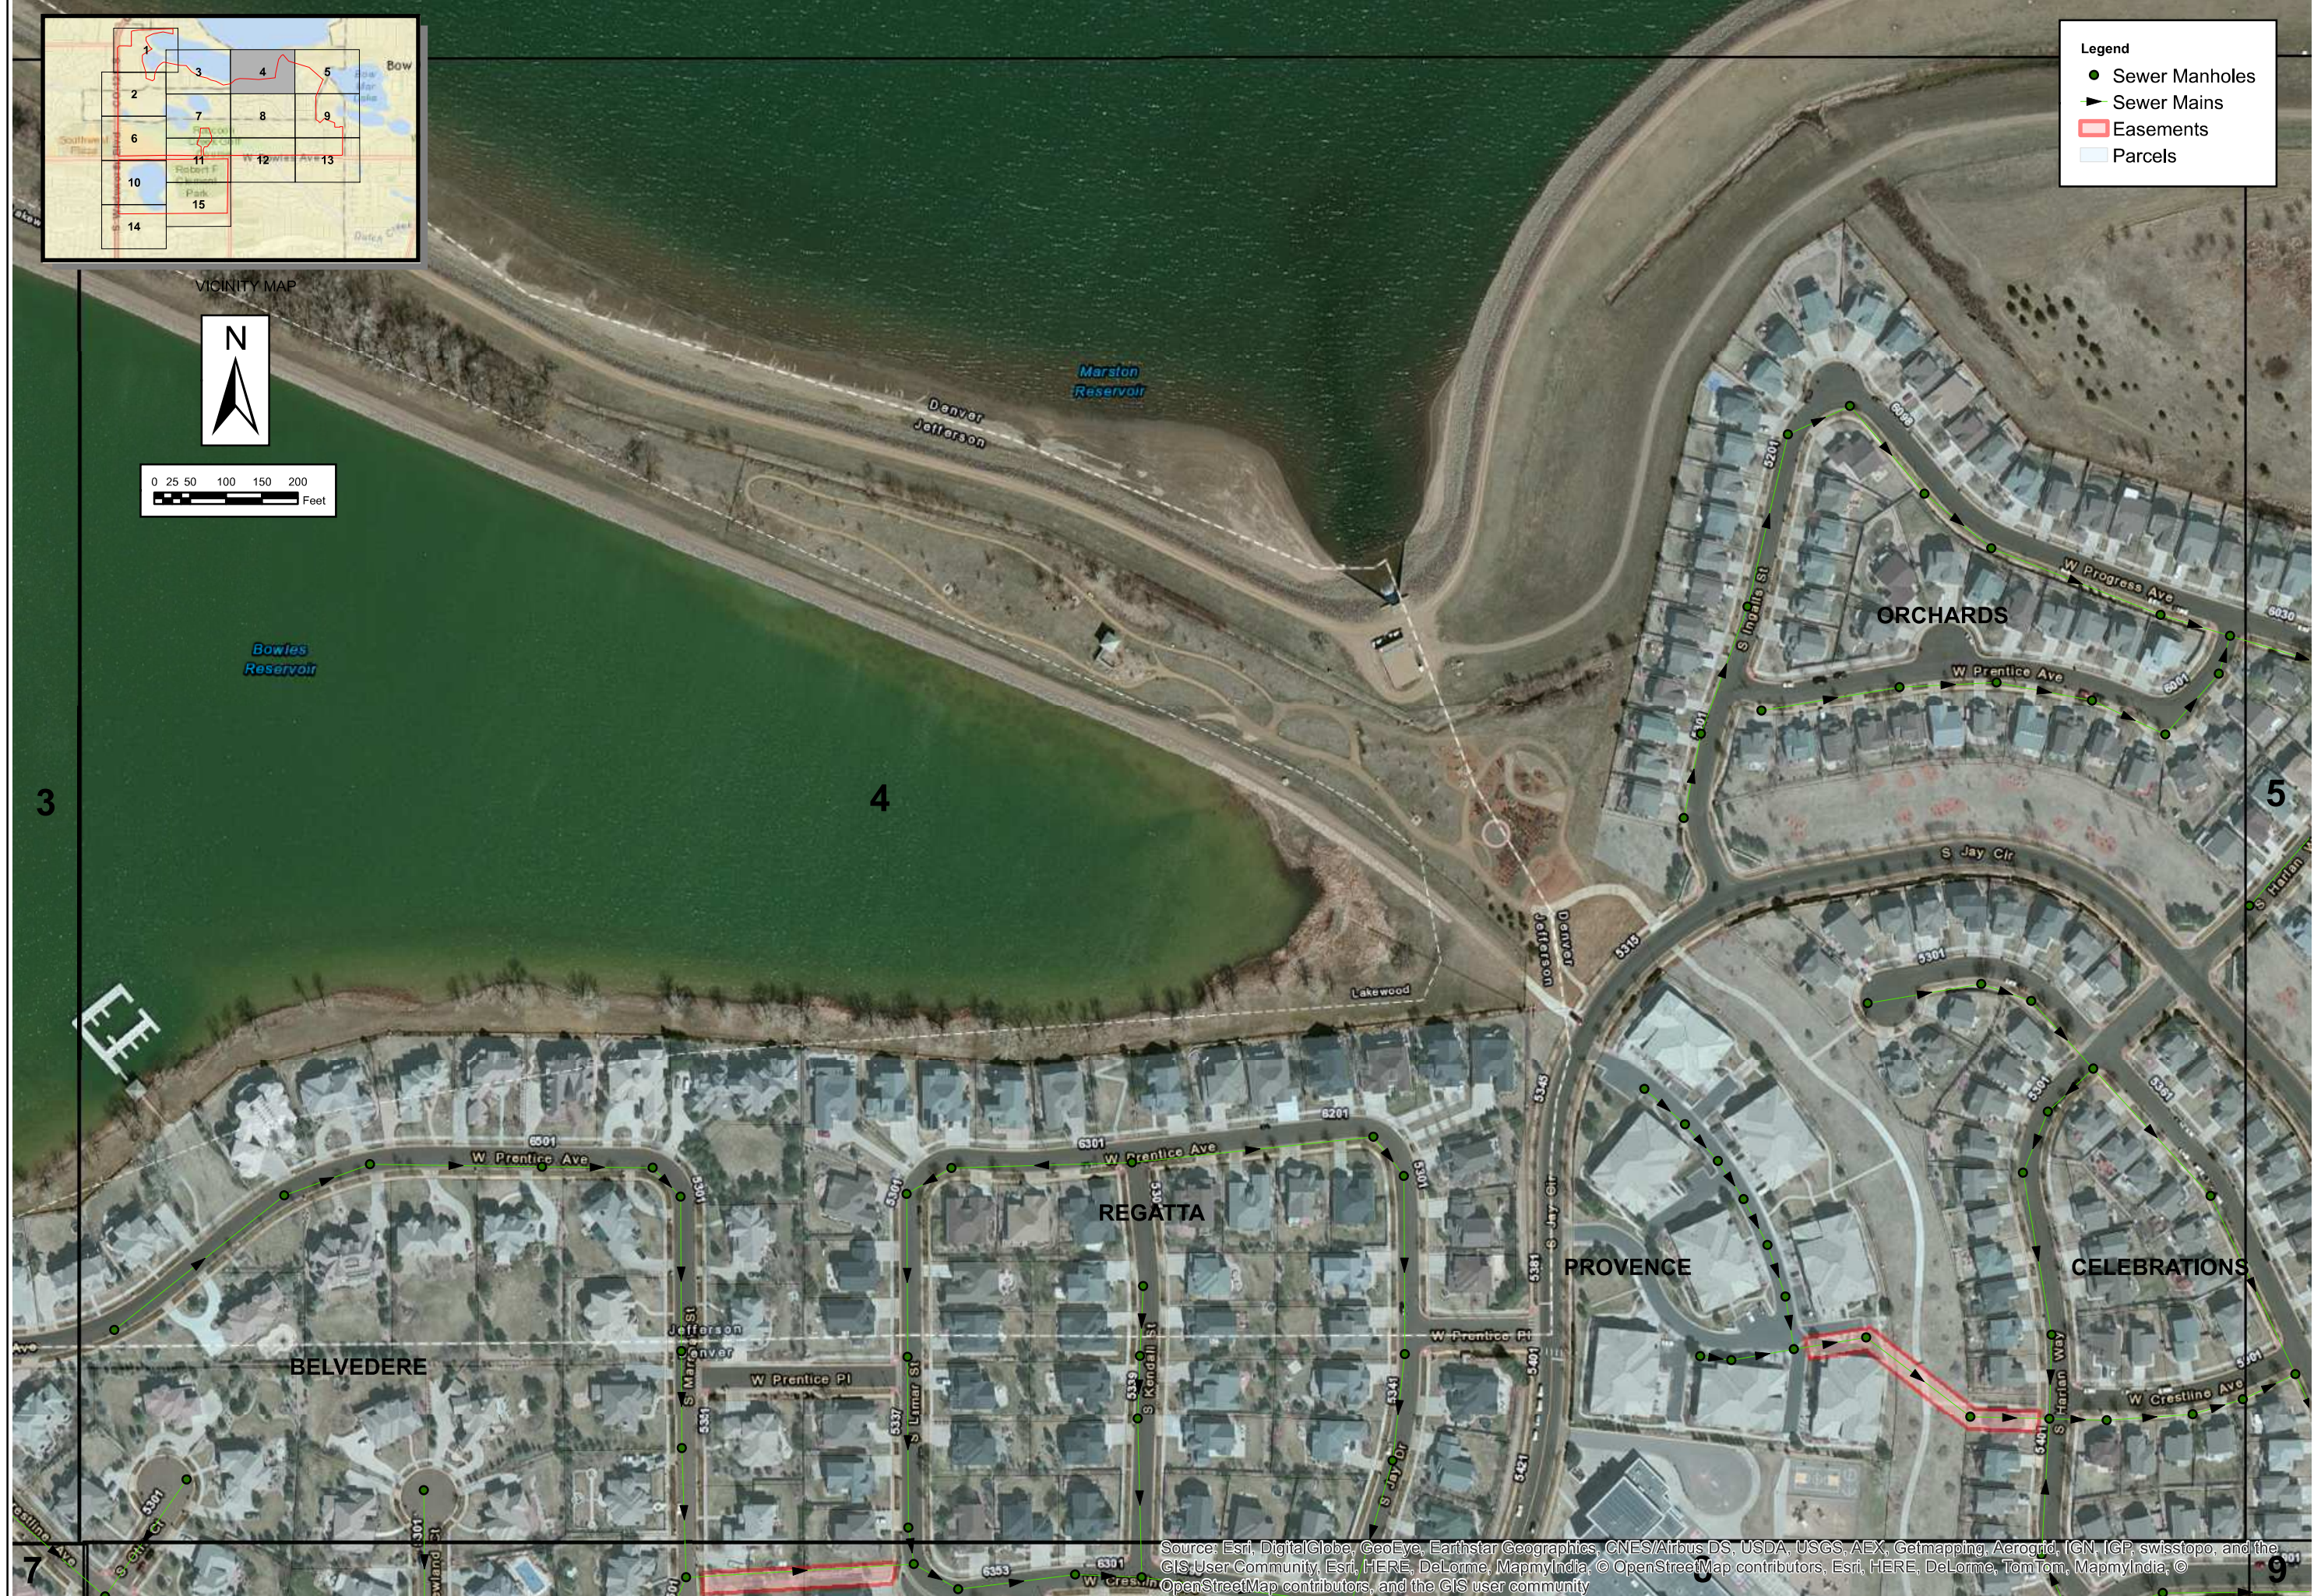


**GRANT WATER AND
 SANITATION DISTRICT**
 DISTRICT EASEMENT MAPS

No.	Description of Revisions	Date	Name


Date: NOVEMBER, 2015
 Job Number: 13_0339
 Design By: JWM
 Drawn By: JWM
 Checked By: JAM

Source: Esri, DigitalGlobe, GeoEye, Earthstar Geographics, CNES/Airbus DS, USDA, USGS, AEX, Getmapping, Aerogrid, IGN, IGP, swisstopo, and the GIS User Community, Esri, HERE, DeLorme, MapmyIndia, © OpenStreetMap contributors, Esri, HERE, DeLorme, TomTom, MapmyIndia, © OpenStreetMap contributors, and the GIS user community

GIS MAP INFORMATION
 File Name: Sanitary Sewer Base.mxd
 File Location: G:\Willis\13_0339-Grant WSD\ENGSANITARY

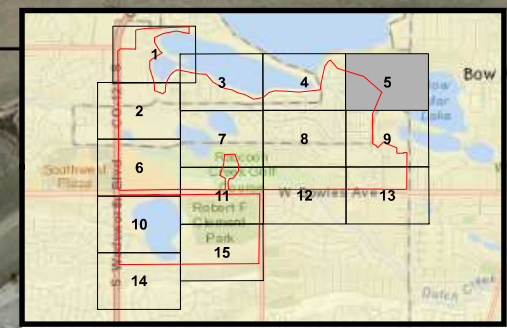


VICINITY MAP

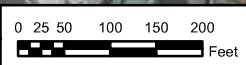

Legend

- Sewer Manholes
- Sewer Mains
- ▭ Easements
- ▭ Parcels

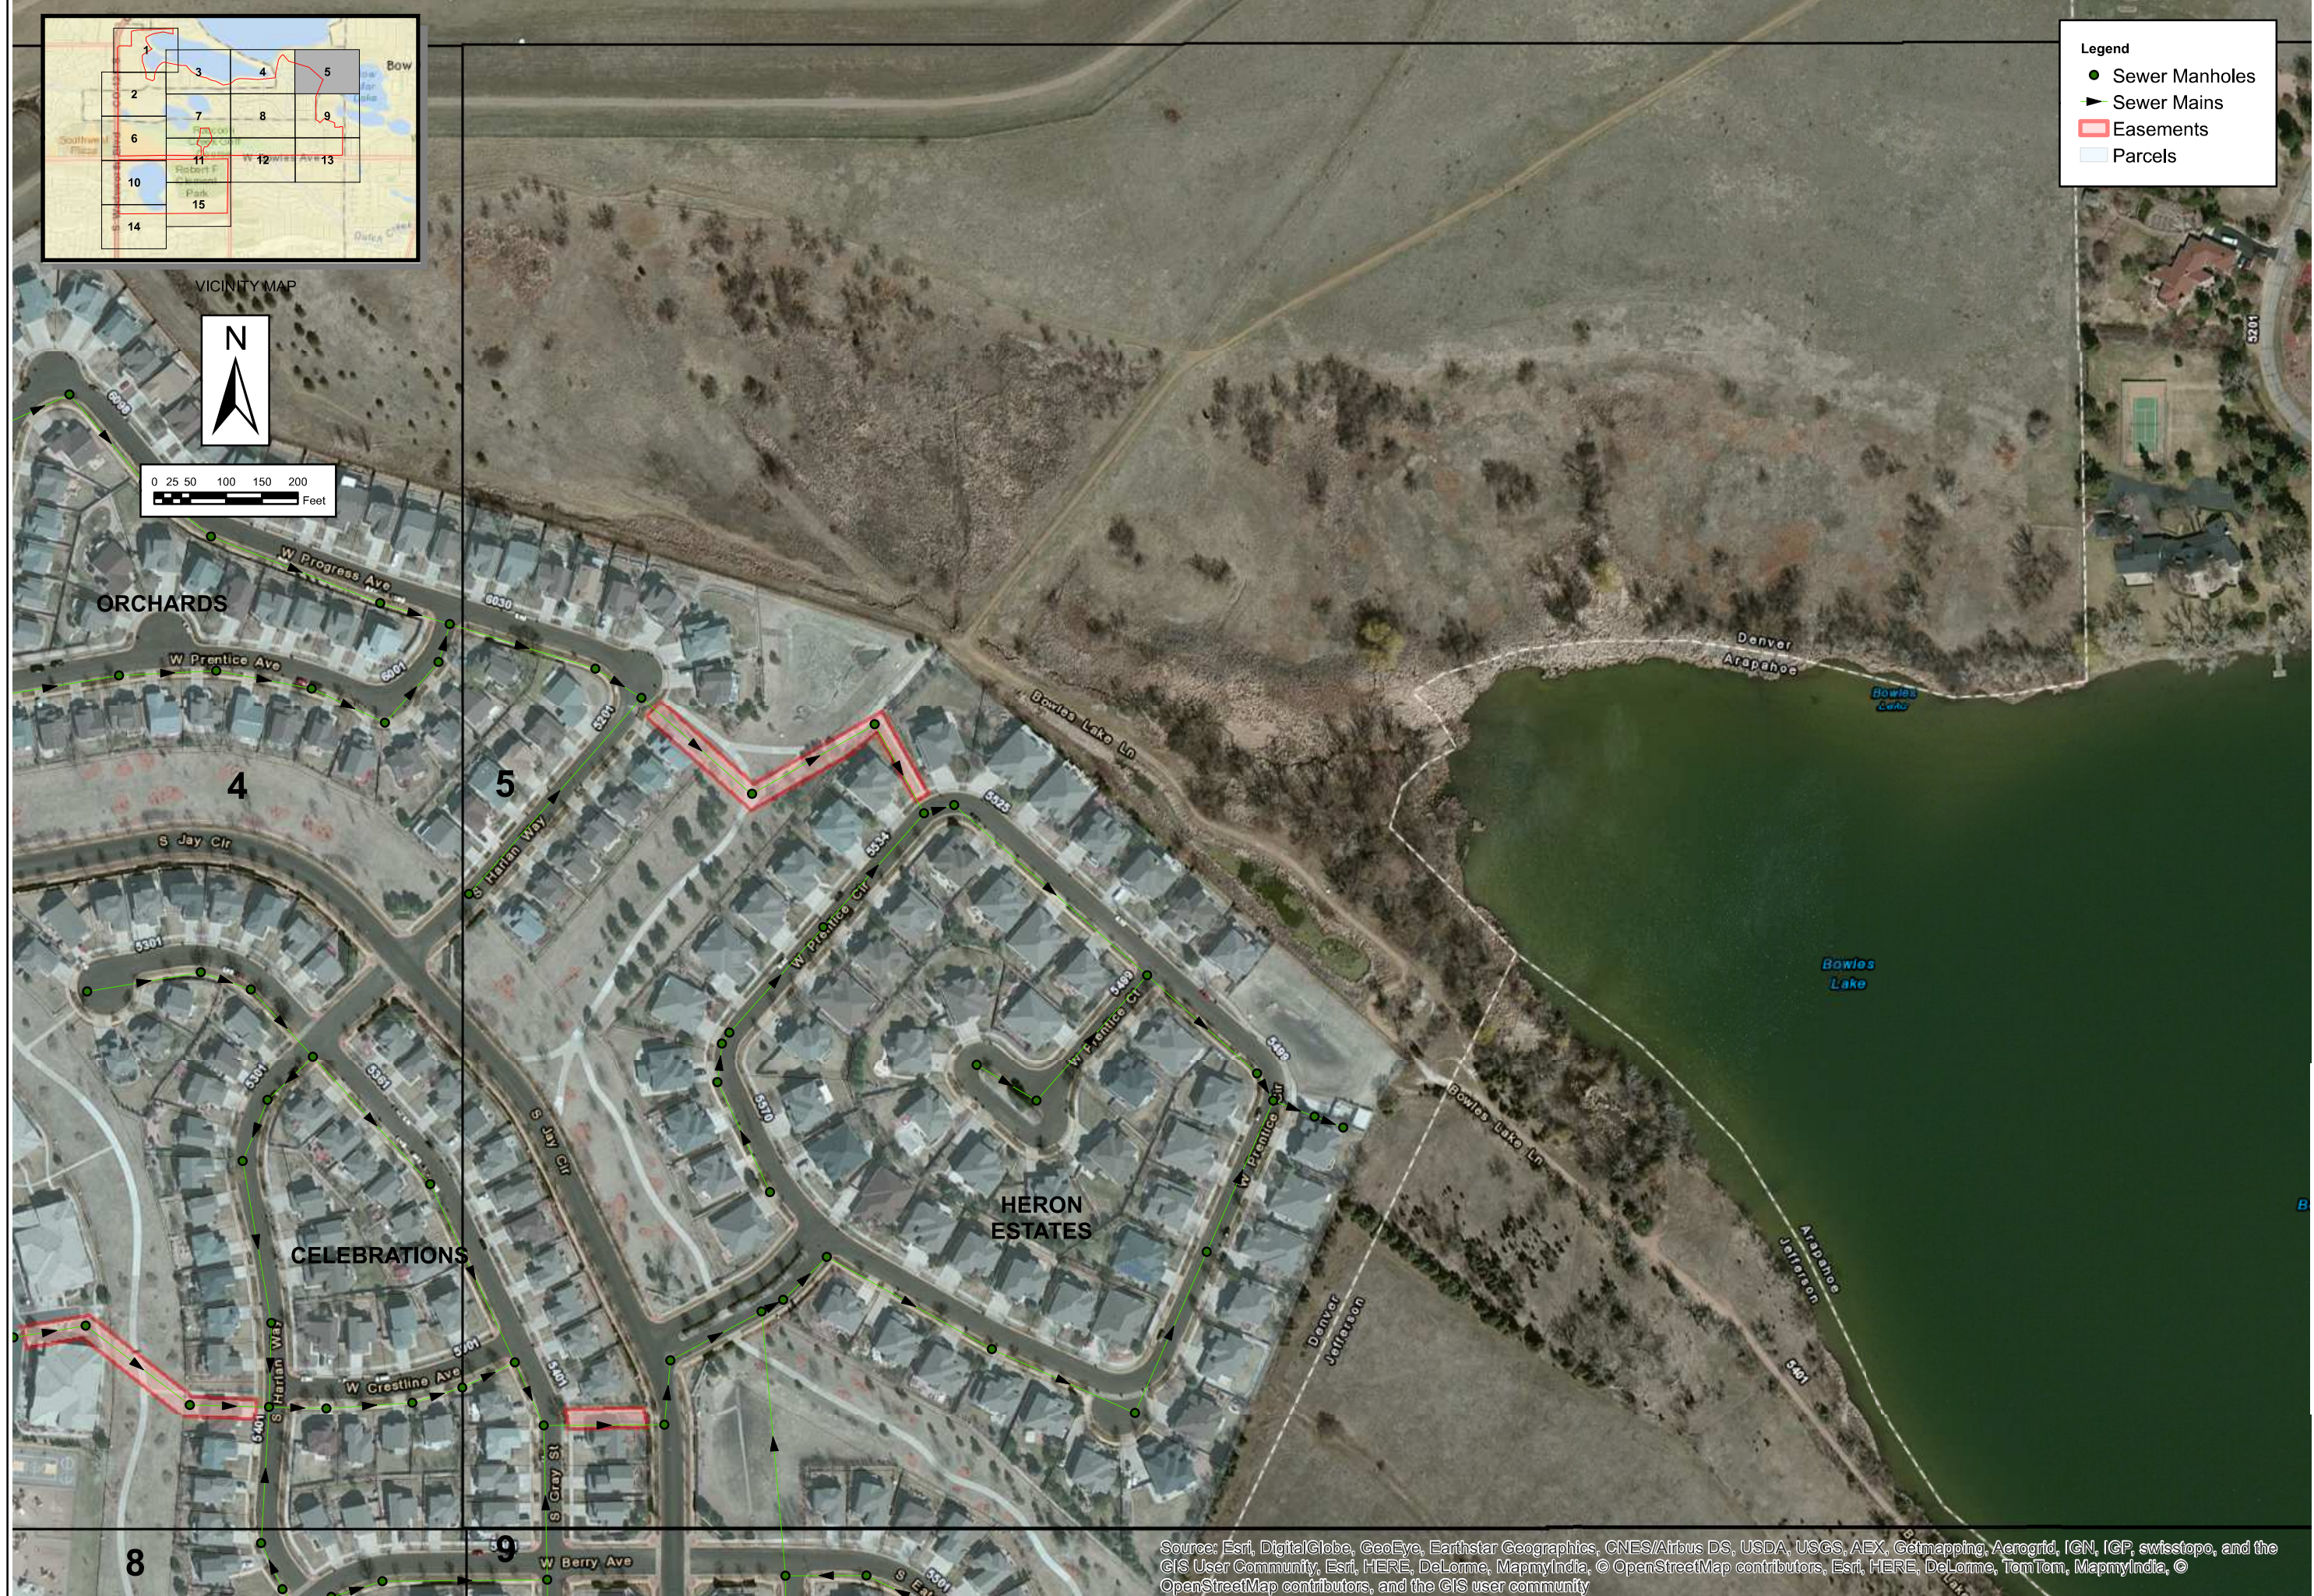

MARTIN/MARTIN
 CONSULTING ENGINEERS

12498 WEST COLFAX AVE.,
 LAKEWOOD, CO 80215

303.431.6100
 FAX 303.431.4025



**GRANT WATER AND
 SANITATION DISTRICT**
 DISTRICT EASEMENT MAPS

No.	Description of Revisions	Date	Name

Date: NOVEMBER, 2015
 Job Number: 13_0339
 Design By: JYM
 Drawn By: JYM
 Checked By: JAM

Source: Esri, DigitalGlobe, GeoEye, Earthstar Geographics, CNES/Airbus DS, USDA, USGS, AEX, Getmapping, Aerogrid, IGN, IGP, swisstopo, and the GIS User Community, Esri, HERE, DeLorme, MapmyIndia, © OpenStreetMap contributors, Esri, HERE, DeLorme, TomTom, MapmyIndia, © OpenStreetMap contributors, and the GIS user community

GIS MAP INFORMATION
 File Name: Sanitary Sewer Base.mxd
 File Location: G:\Willis\13_0338-Grant WSD\ENGINEERING\SANITARY

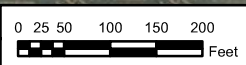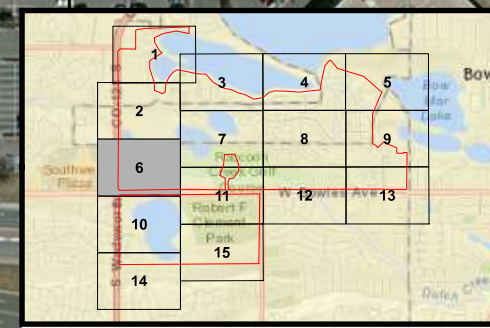

Legend

- Sewer Manholes
- Sewer Mains
- ▭ Easements
- ▭ Parcels



**GRANT WATER AND
 SANITATION DISTRICT**
 DISTRICT EASEMENT MAPS

No.	Description of Revisions	Date	Name

Date: NOVEMBER, 2015
 Job Number: 13_0338
 Design By: JWM
 Drawn By: JWM
 Checked By: JAM

Source: Esri, DigitalGlobe, GeoEye, Earthstar Geographics, CNES/Airbus DS, USDA, USGS, AEX, Getmapping, Aerogrid, IGN, IGP, swisstopo, and the GIS User Community, Esri, HERE, DeLorme, MapmyIndia, © OpenStreetMap contributors, Esri, HERE, DeLorme, TomTom, MapmyIndia, © OpenStreetMap contributors, and the GIS user community

Y
K
3
2
7
11

Legend



- Sewer Manholes
- Sewer Mains
- ▭ Easements
- ▭ Parcels

MARTIN/MARTIN
CONSULTING ENGINEERS

12498 WEST COLFAX AVE.,
LAKEWOOD, CO 80215

303.431.6100
FAX 303.431.4025

**GRANT WATER AND
SANITATION DISTRICT
DISTRICT EASEMENT MAPS**

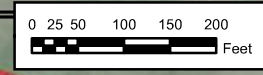
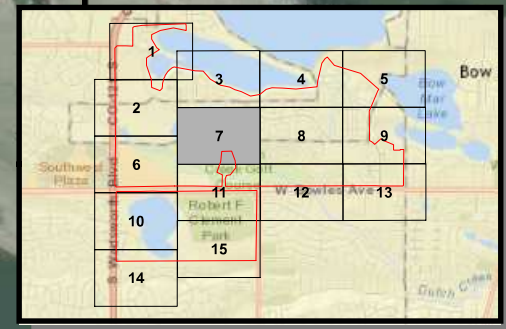


No.	Description of Revisions	Date	Name

Date: NOVEMBER, 2015
 Job Number: 13.0339
 Design By: JYM
 Drawn By: JYM
 Checked By: JAM


Sheet Number:
7

Source: Esri, DigitalGlobe, GeoEye, Earthstar Geographics, CNES/Airbus DS, USDA, USGS, AEX, Getmapping, Aerogrid, IGN, IGP, swisstopo, and the GIS User Community, Esri, HERE, DeLorme, MapmyIndia, © OpenStreetMap contributors, Esri, HERE, DeLorme, TomTom, MapmyIndia, © OpenStreetMap contributors, and the GIS user community

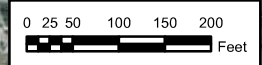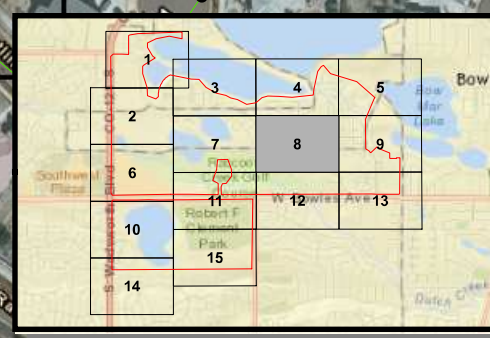

Legend

- Sewer Manholes
- Sewer Mains
- ▭ Easements
- ▭ Parcels

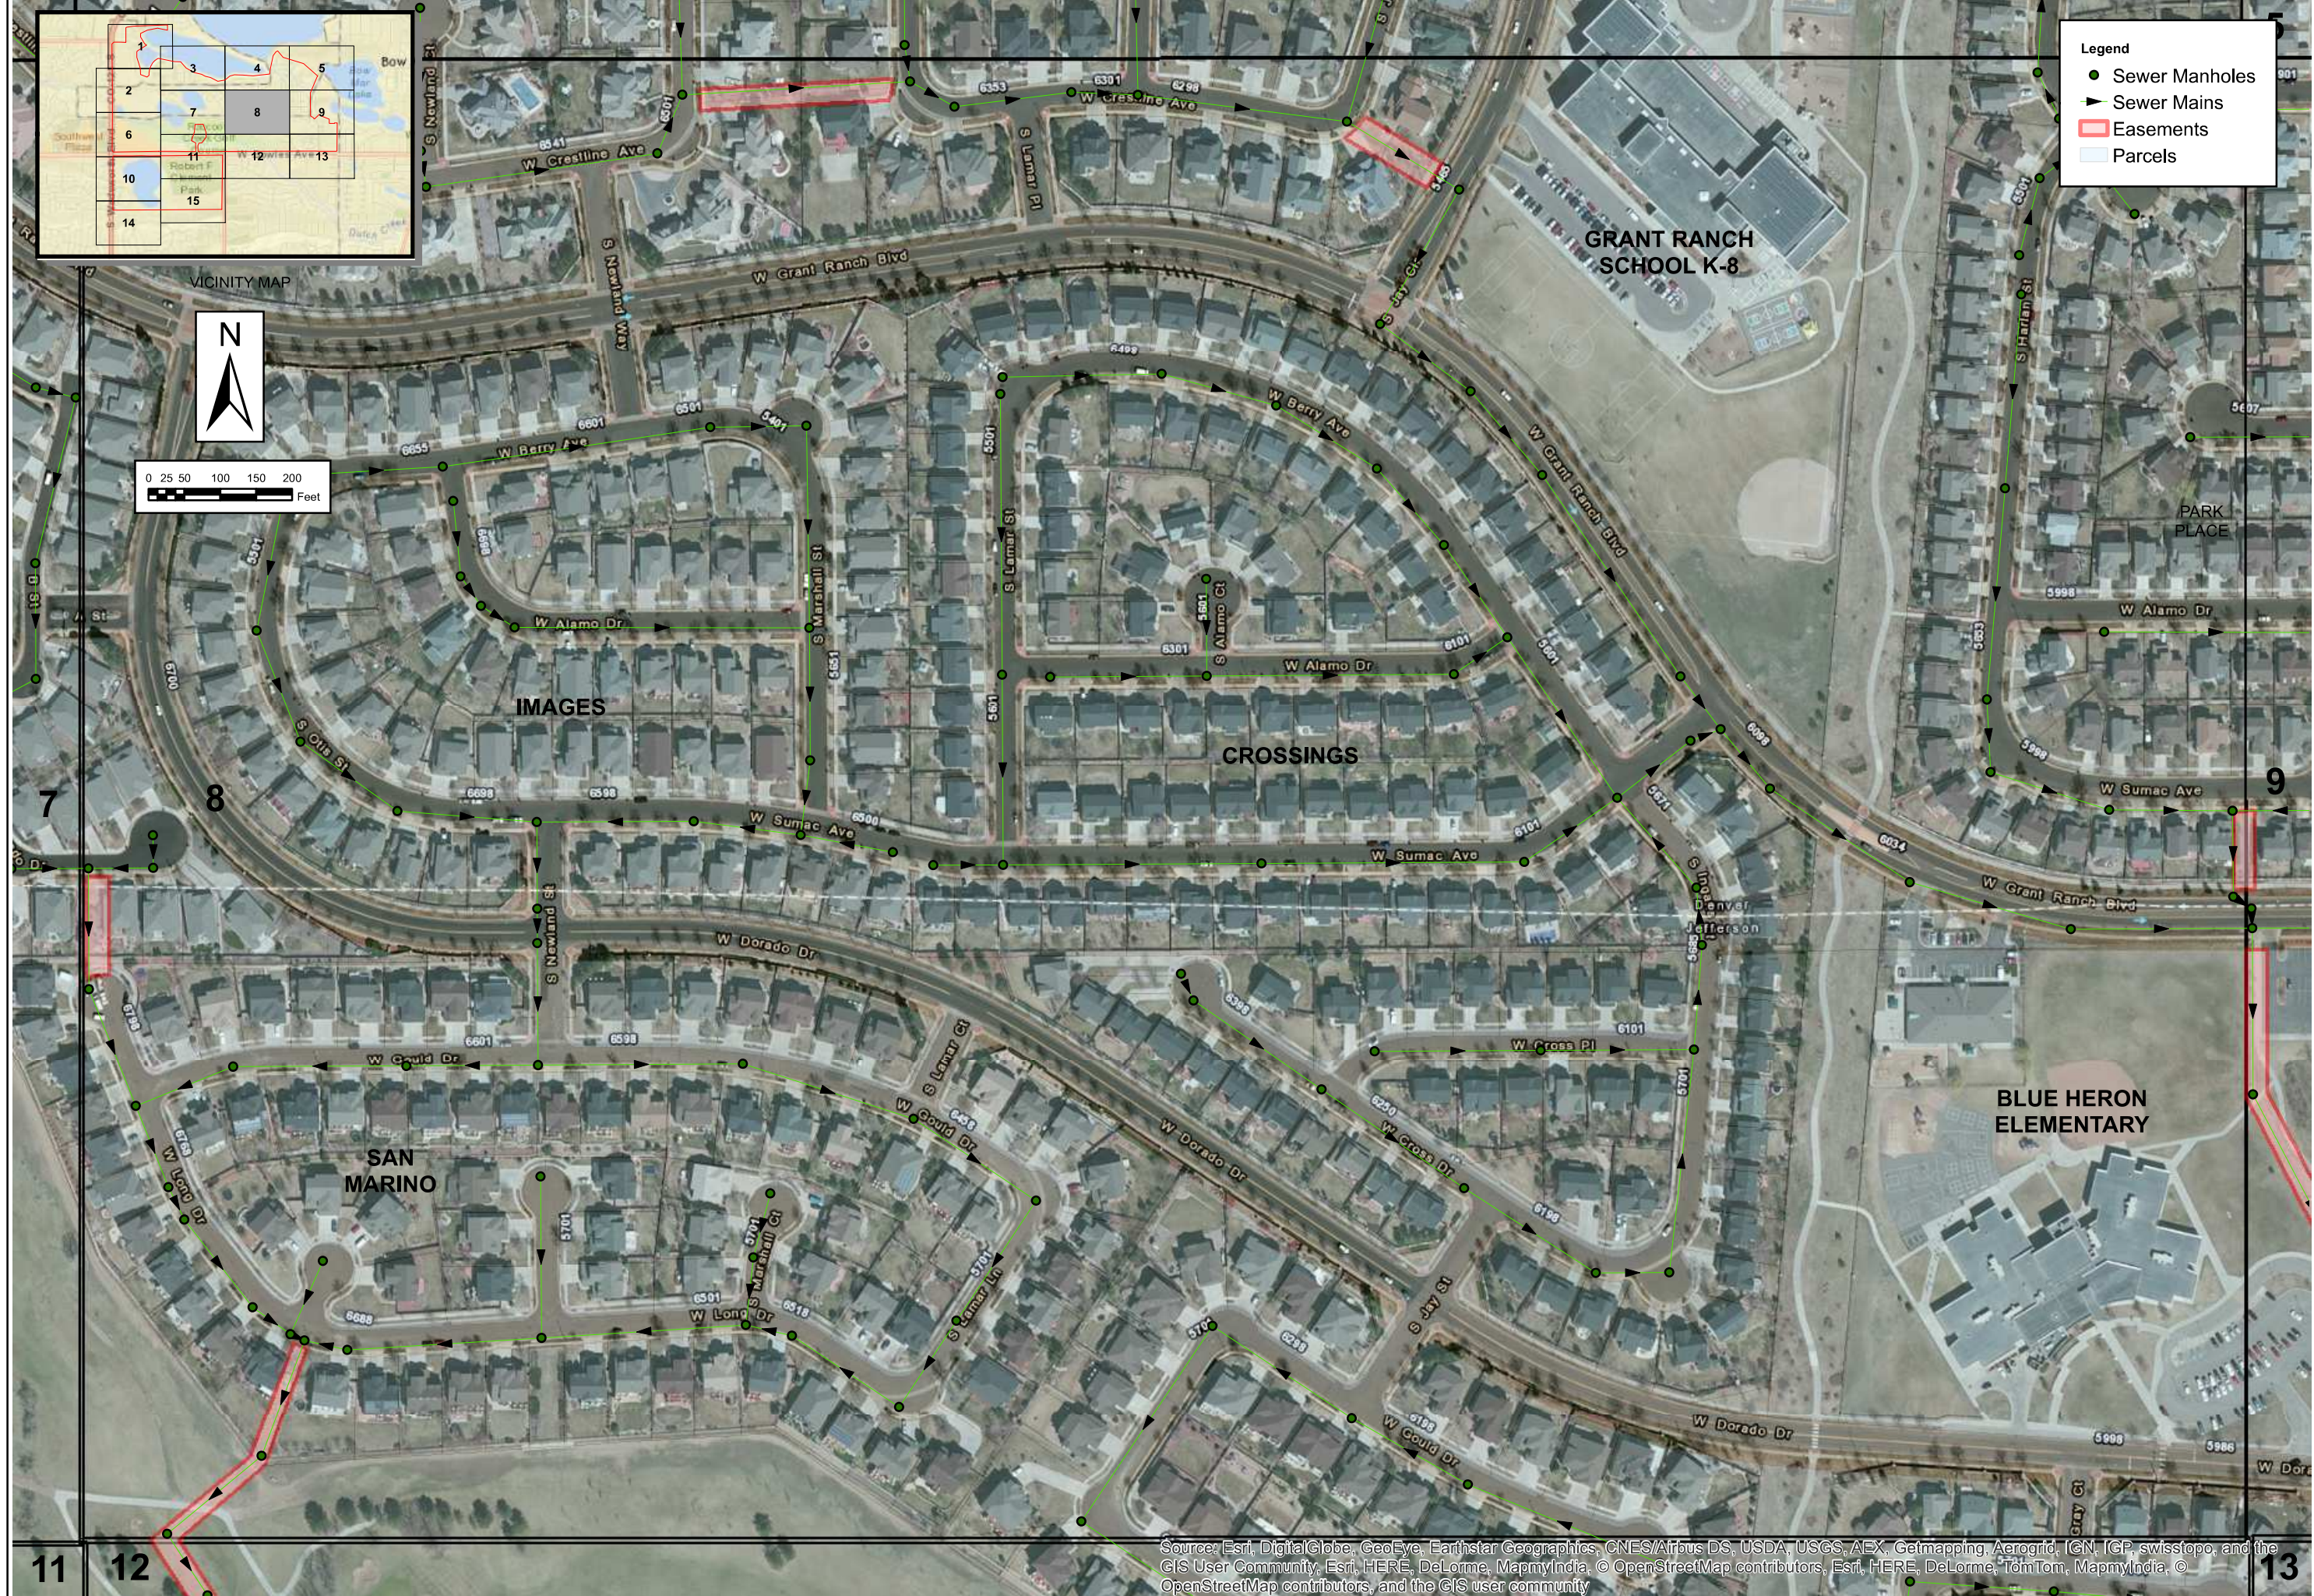

**GRANT WATER AND
 SANITATION DISTRICT
 DISTRICT EASEMENT MAPS**




No.	Description of Revisions	Date	Name

Date: NOVEMBER, 2015
Job Number: 13_0339
Design By: JYM
Drawn By: JYM
Checked By: JAM
Sheet Number:

**GRANT WATER AND
SANITATION DISTRICT**
DISTRICT EASEMENT MAPS

No.	Description of Revisions	Date	Name



Date: NOVEMBER, 2015
Job Number: 13.0339
Design By: JYM
Drawn By: JYM
Checked By: JAM

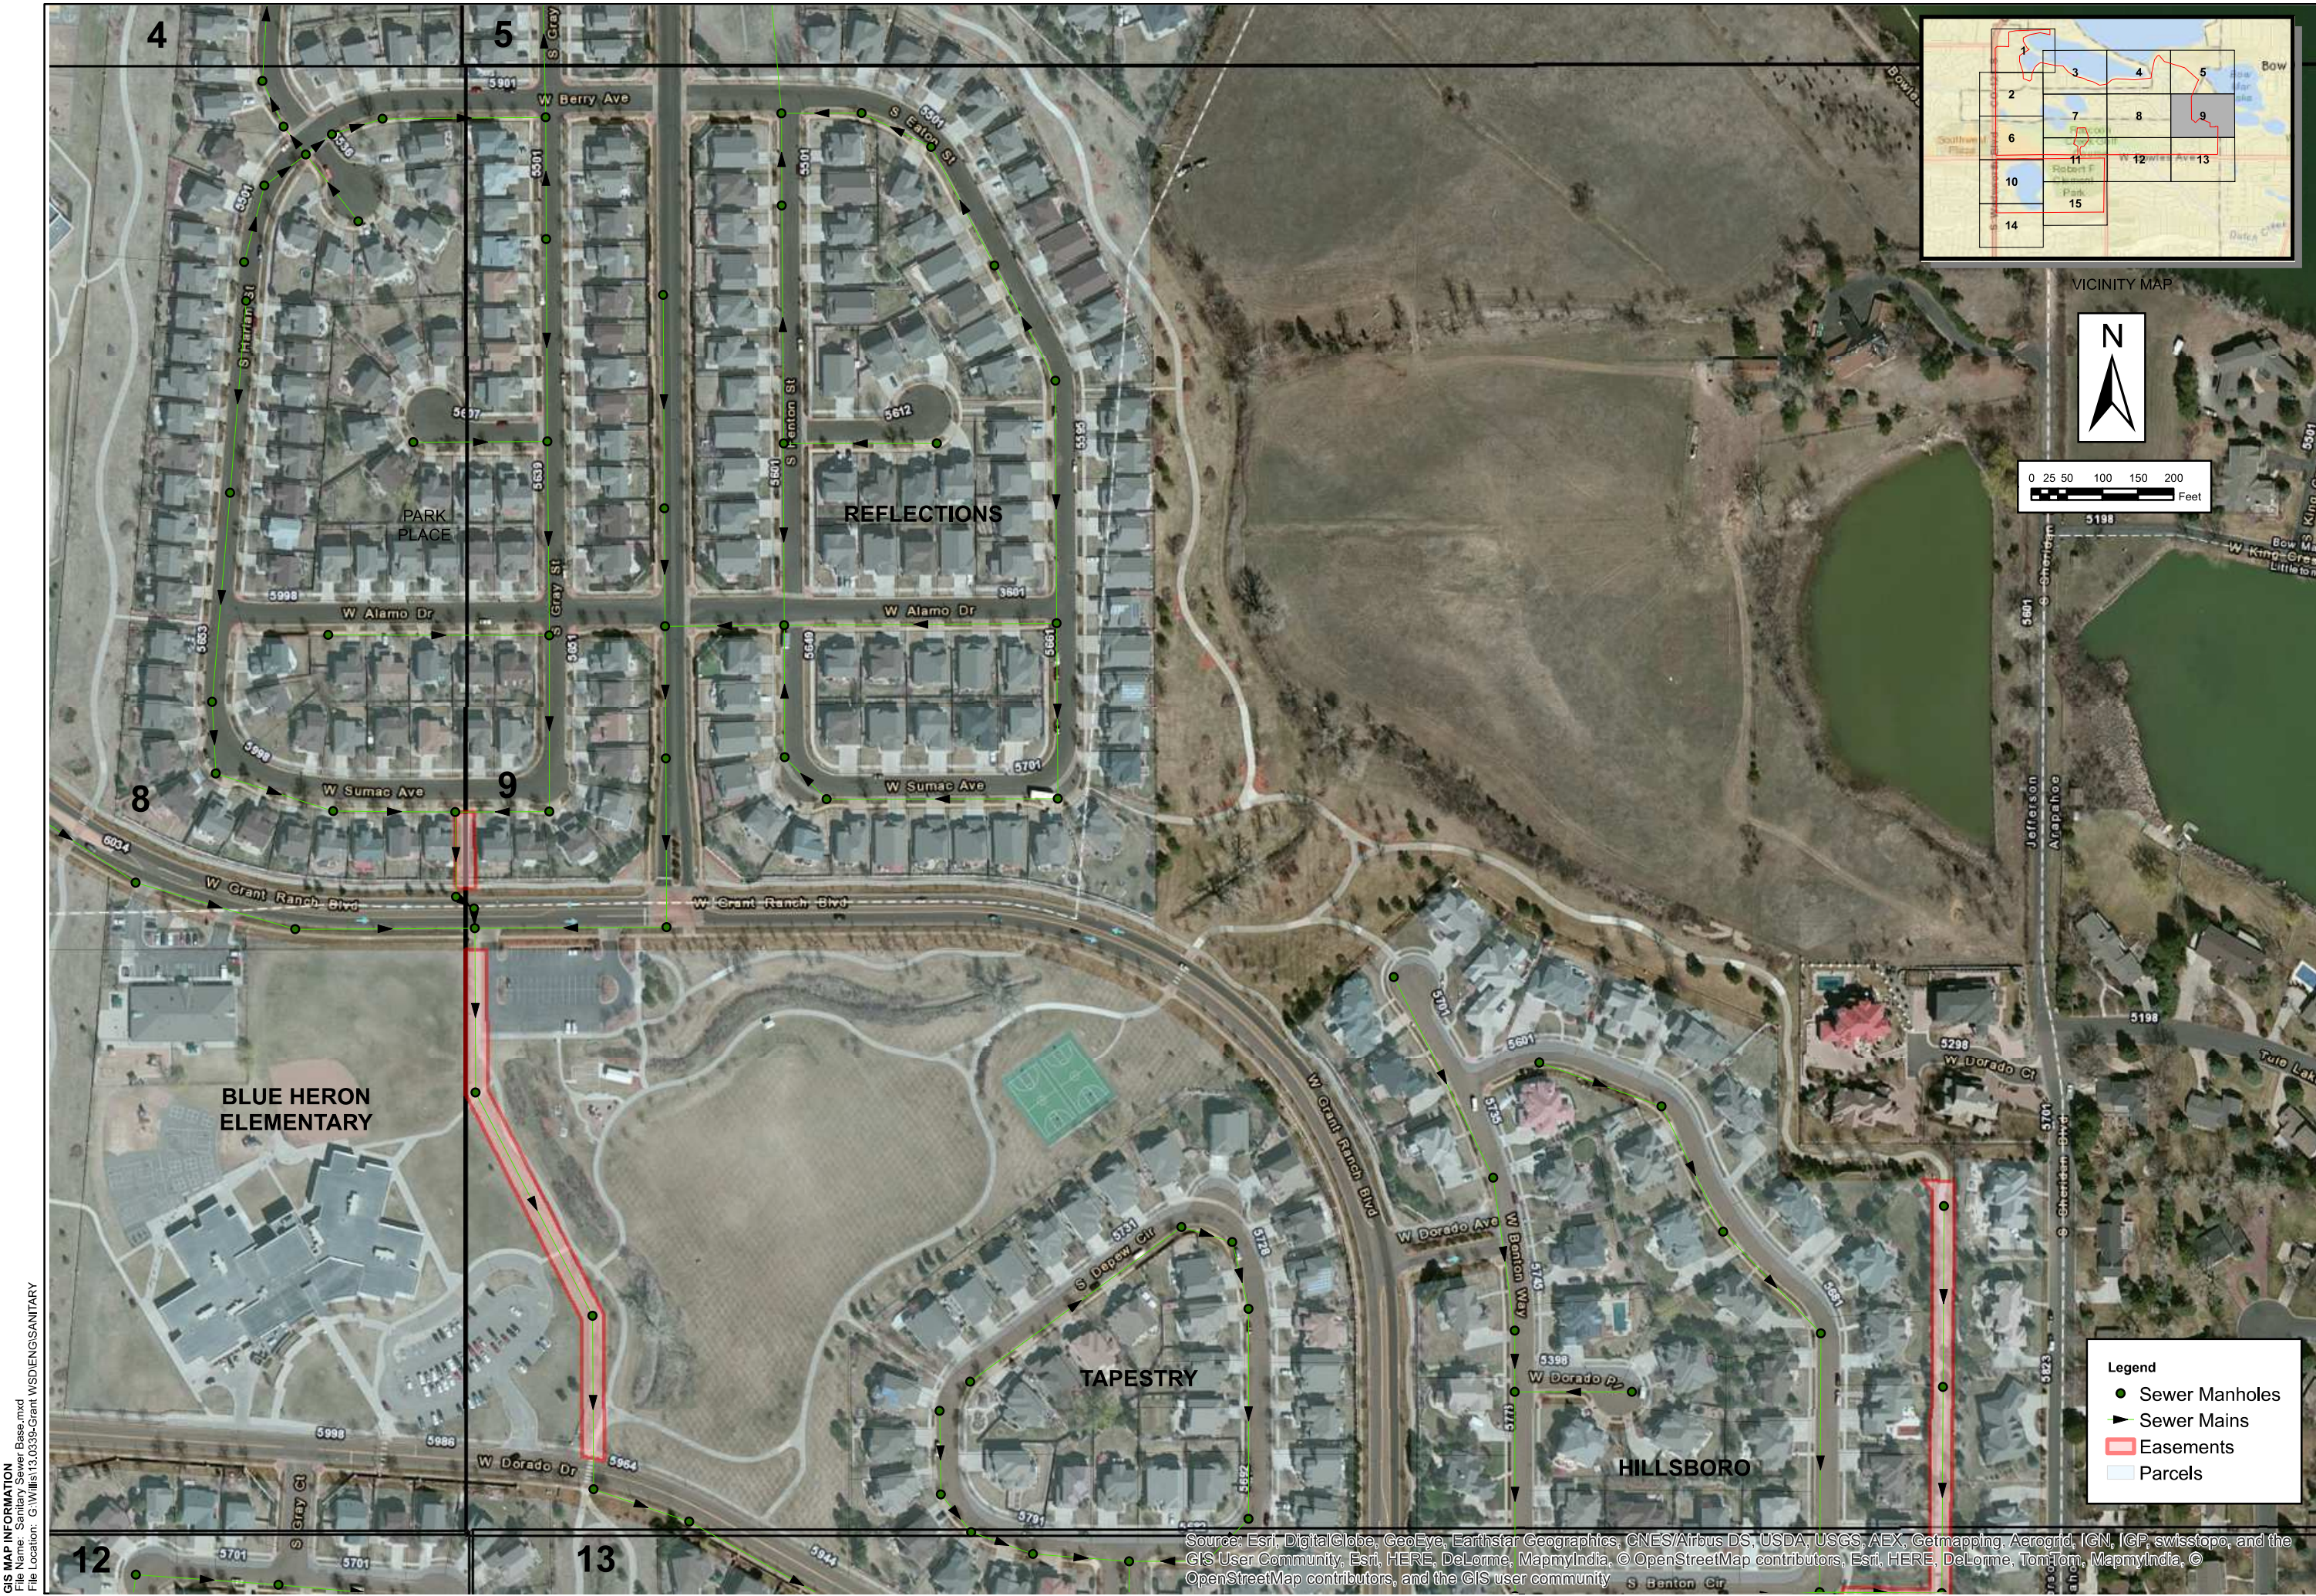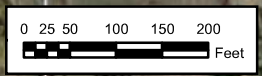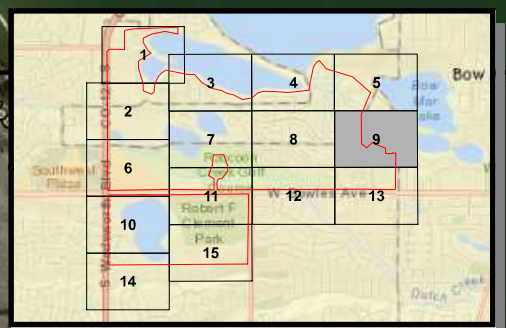


Legend

- Sewer Manholes
- ▶ Sewer Mains
- ▭ Easements
- ▭ Parcels

GIS MAP INFORMATION
File Name: Sanitary Sewer Base.mxd
File Location: G:\Willis\13.0339-Grant WSD\ENGSANITARY

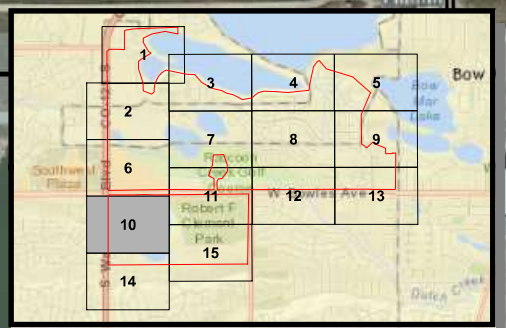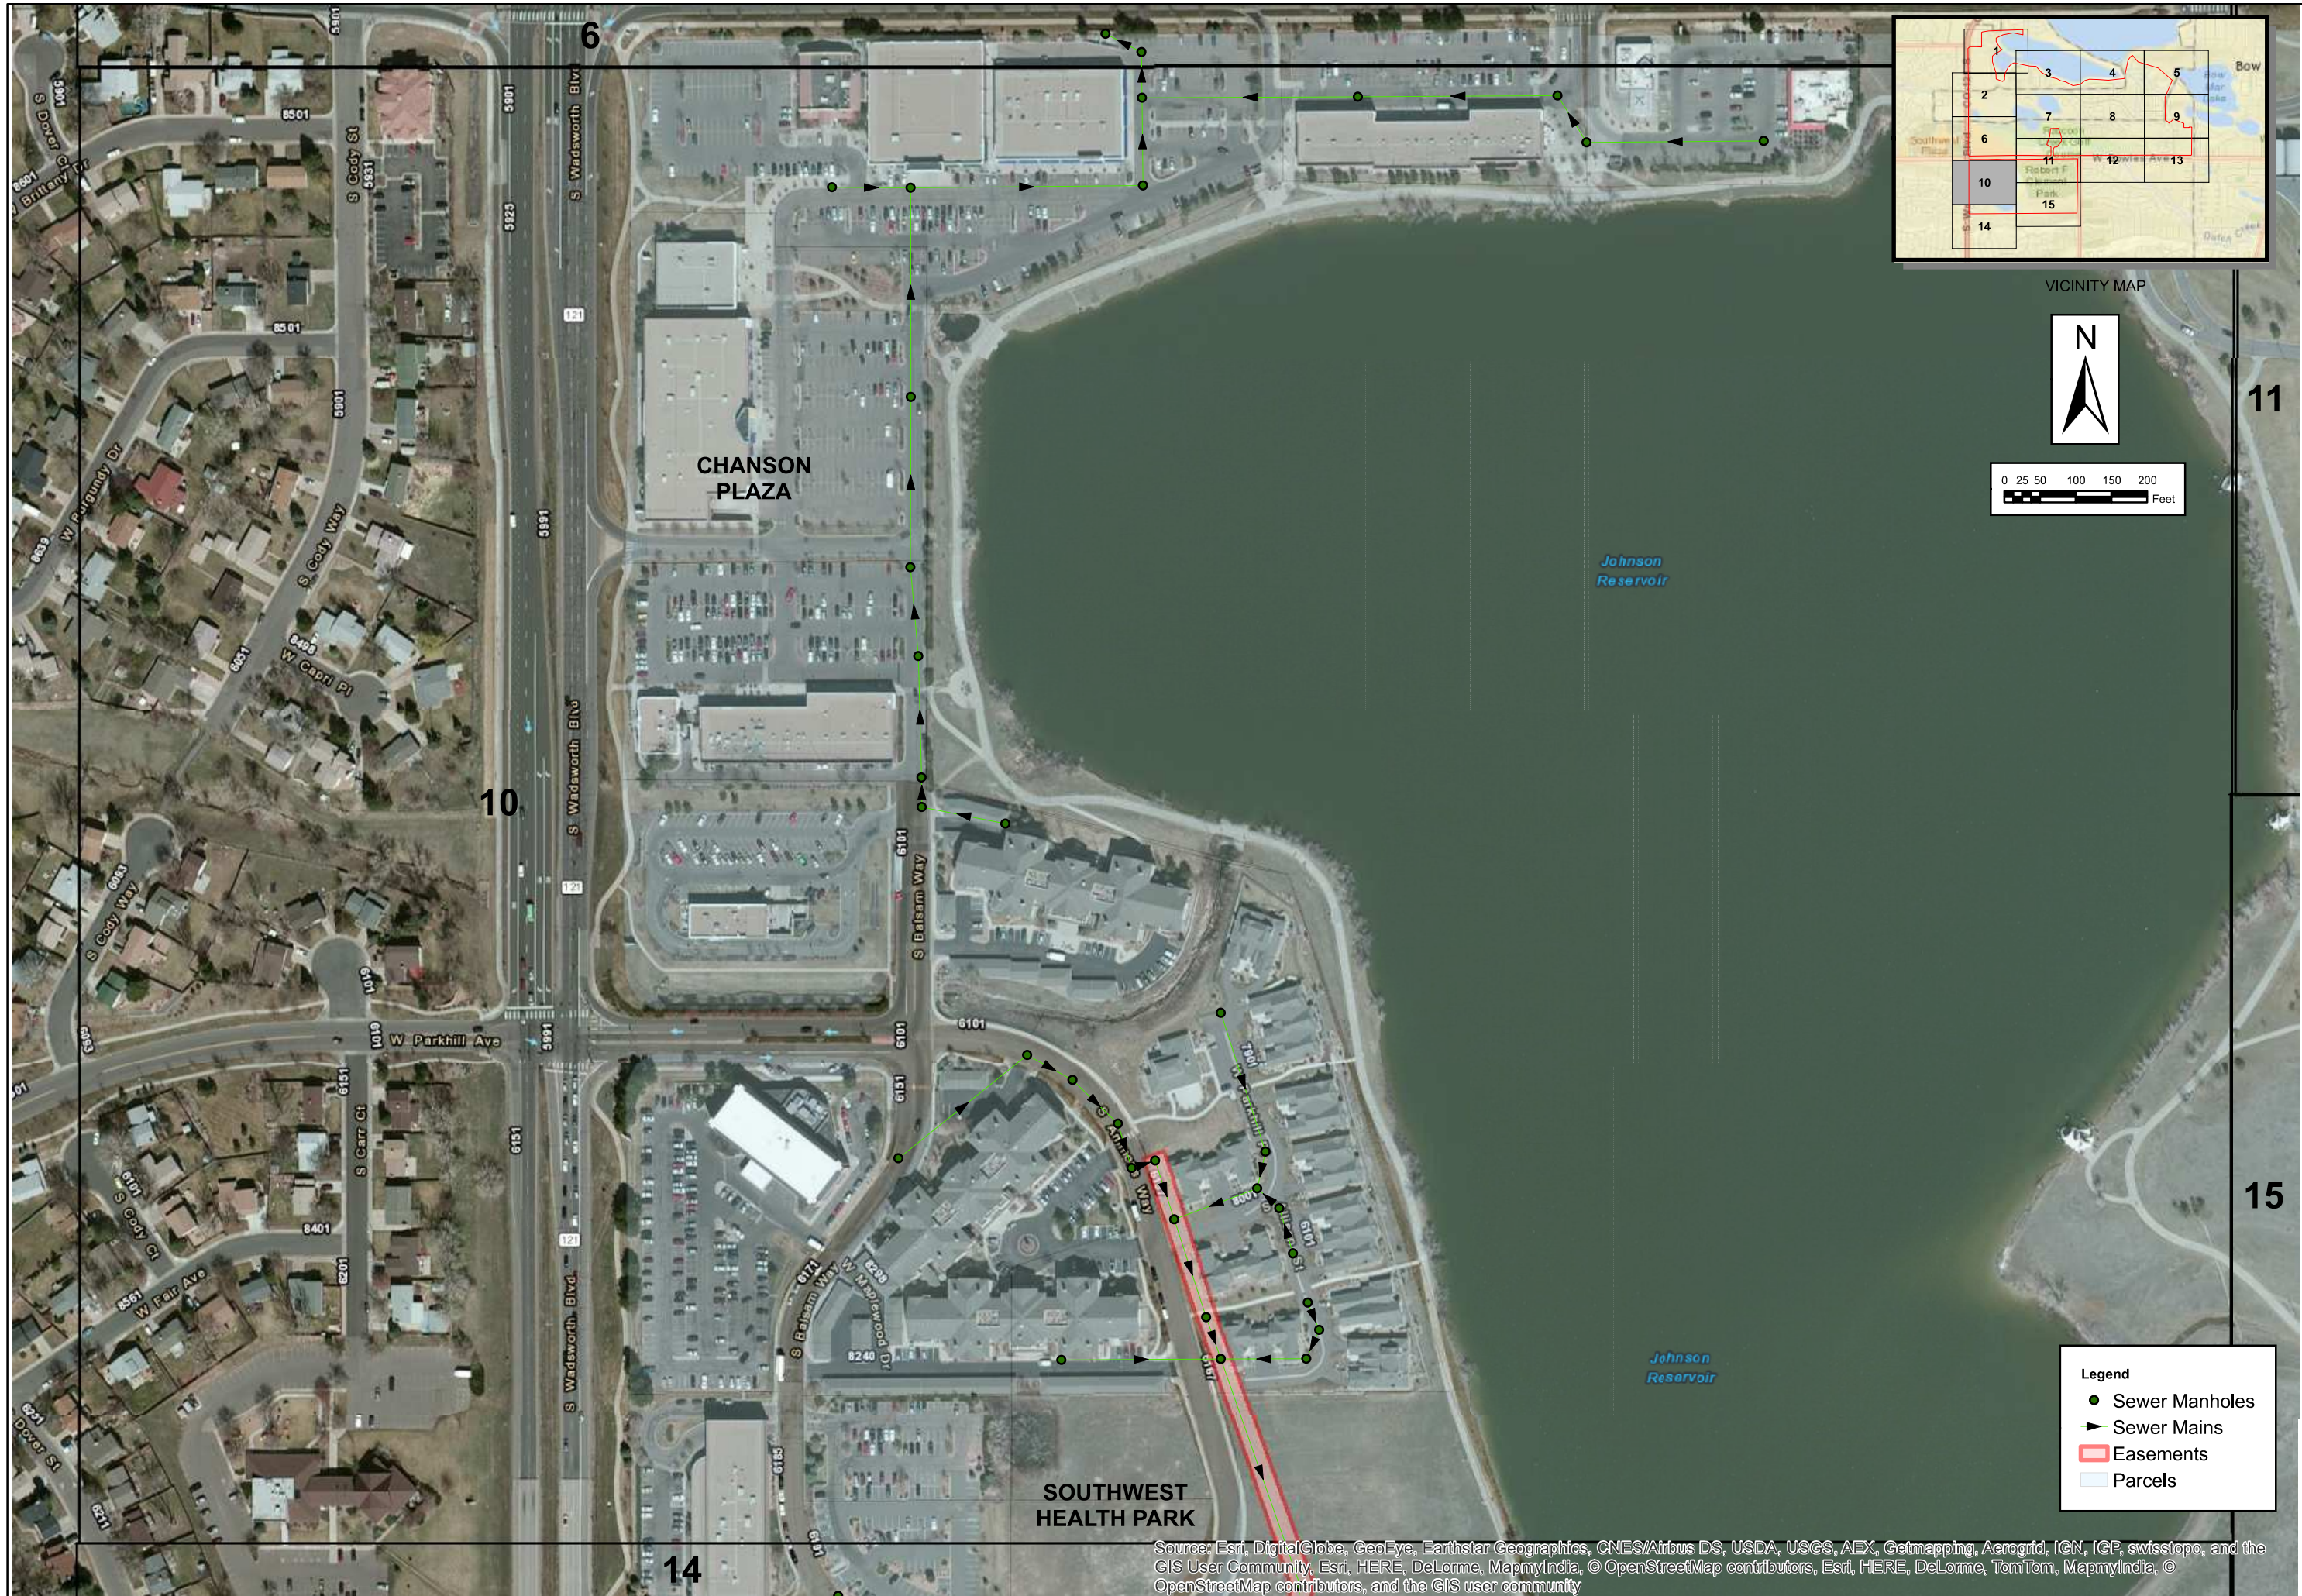

VICINITY MAP



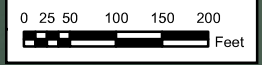


**GRANT WATER AND
 SANITATION DISTRICT**
 DISTRICT EASEMENT MAPS

No.	Description of Revisions	Date	Name

Date: NOVEMBER, 2015
 Job Number: 13_0339
 Design By: JWM
 Drawn By: JWM
 Checked By: JAM

Source: Esri, DigitalGlobe, GeoEye, Earthstar Geographics, CNES/Airbus DS, USDA, USGS, AEX, Getmapping, Aerogrid, IGN, IGP, swisstopo, and the GIS User Community, Esri, HERE, DeLorme, MapmyIndia, © OpenStreetMap contributors, Esri, HERE, DeLorme, TomTom, MapmyIndia, © OpenStreetMap contributors, and the GIS user community

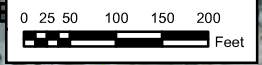
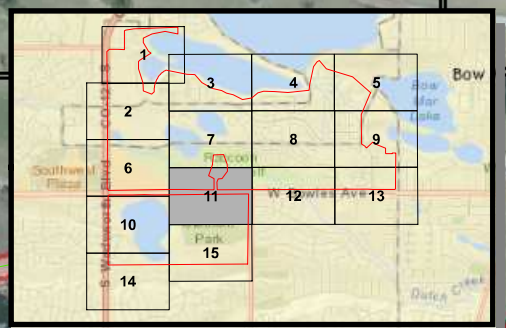
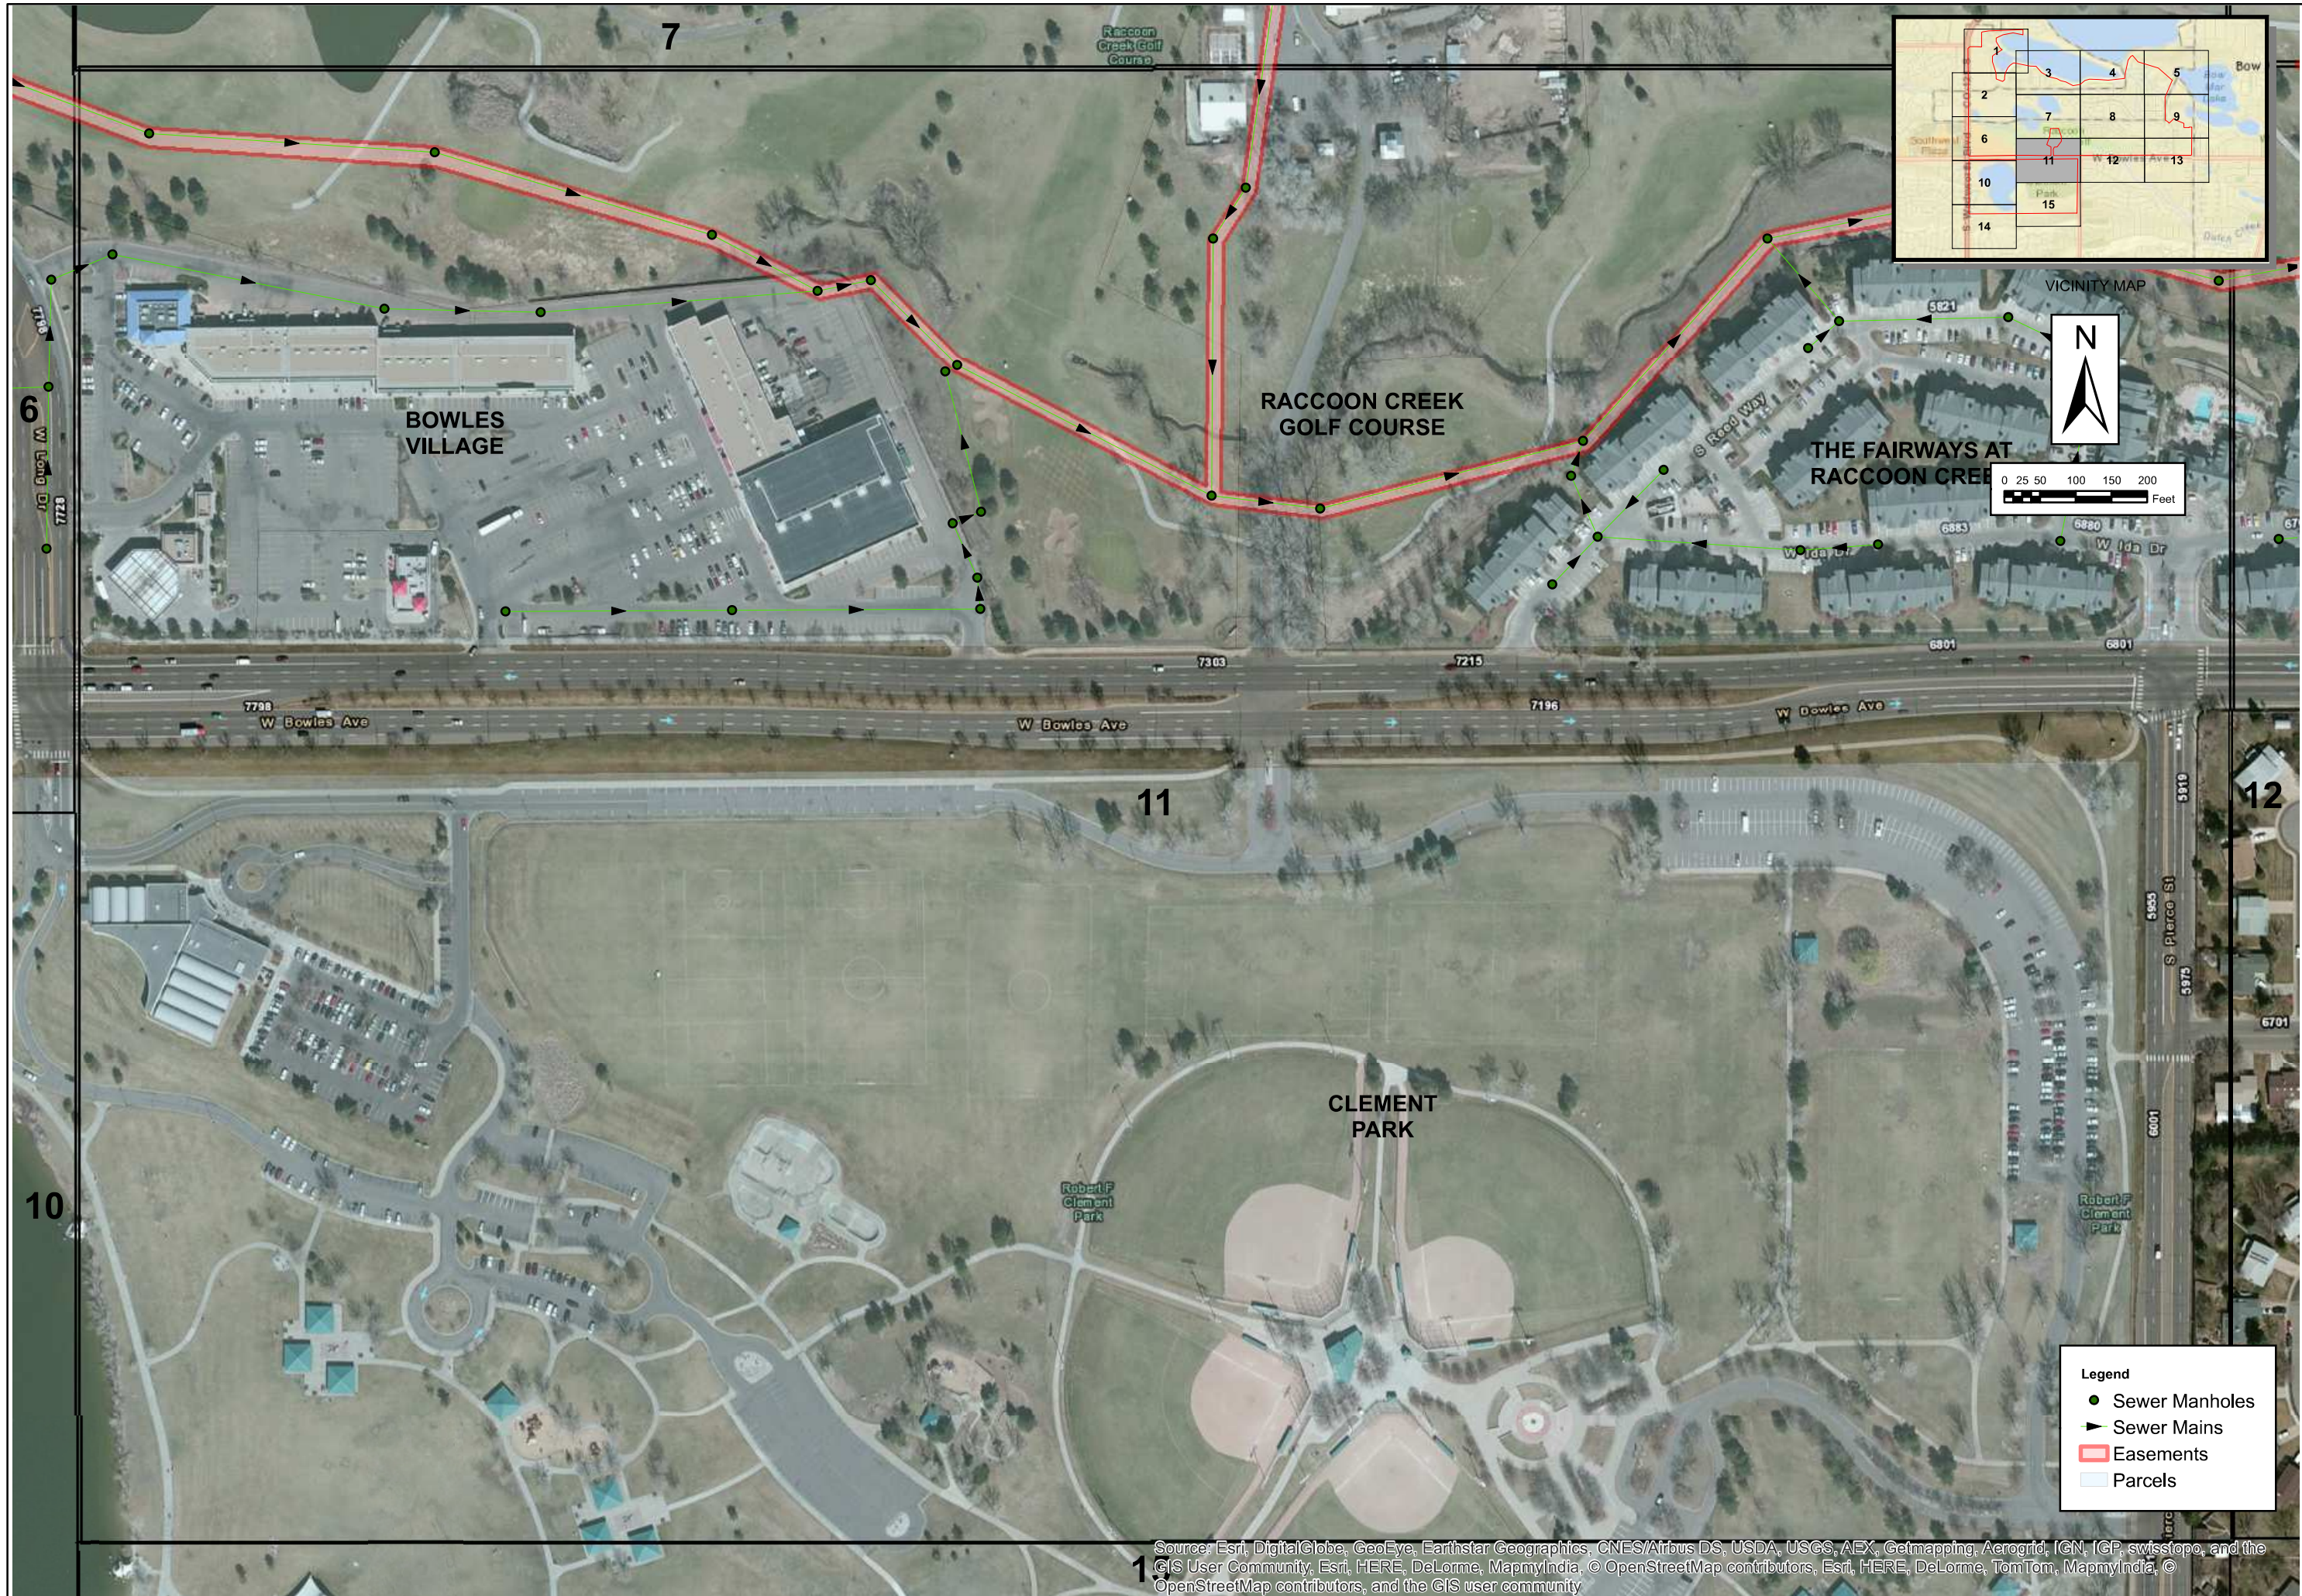


**GRANT WATER AND
 SANITATION DISTRICT
 DISTRICT EASEMENT MAPS**

No.	Description of Revisions	Date	Name

Date: NOVEMBER, 2015
 Job Number: 13_0339
 Design By: JWM
 Drawn By: JWM
 Checked By: JAM

Source: Esri, DigitalGlobe, GeoEye, Earthstar Geographics, CNES/Airbus DS, USDA, USGS, AEX, Getmapping, Aerogrid, IGN, IGP, swisstopo, and the GIS User Community, Esri, HERE, DeLorme, MapmyIndia, © OpenStreetMap contributors, Esri, HERE, DeLorme, TomTom, MapmyIndia, © OpenStreetMap contributors, and the GIS user community

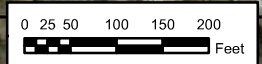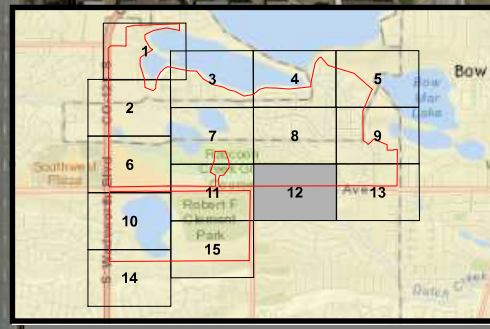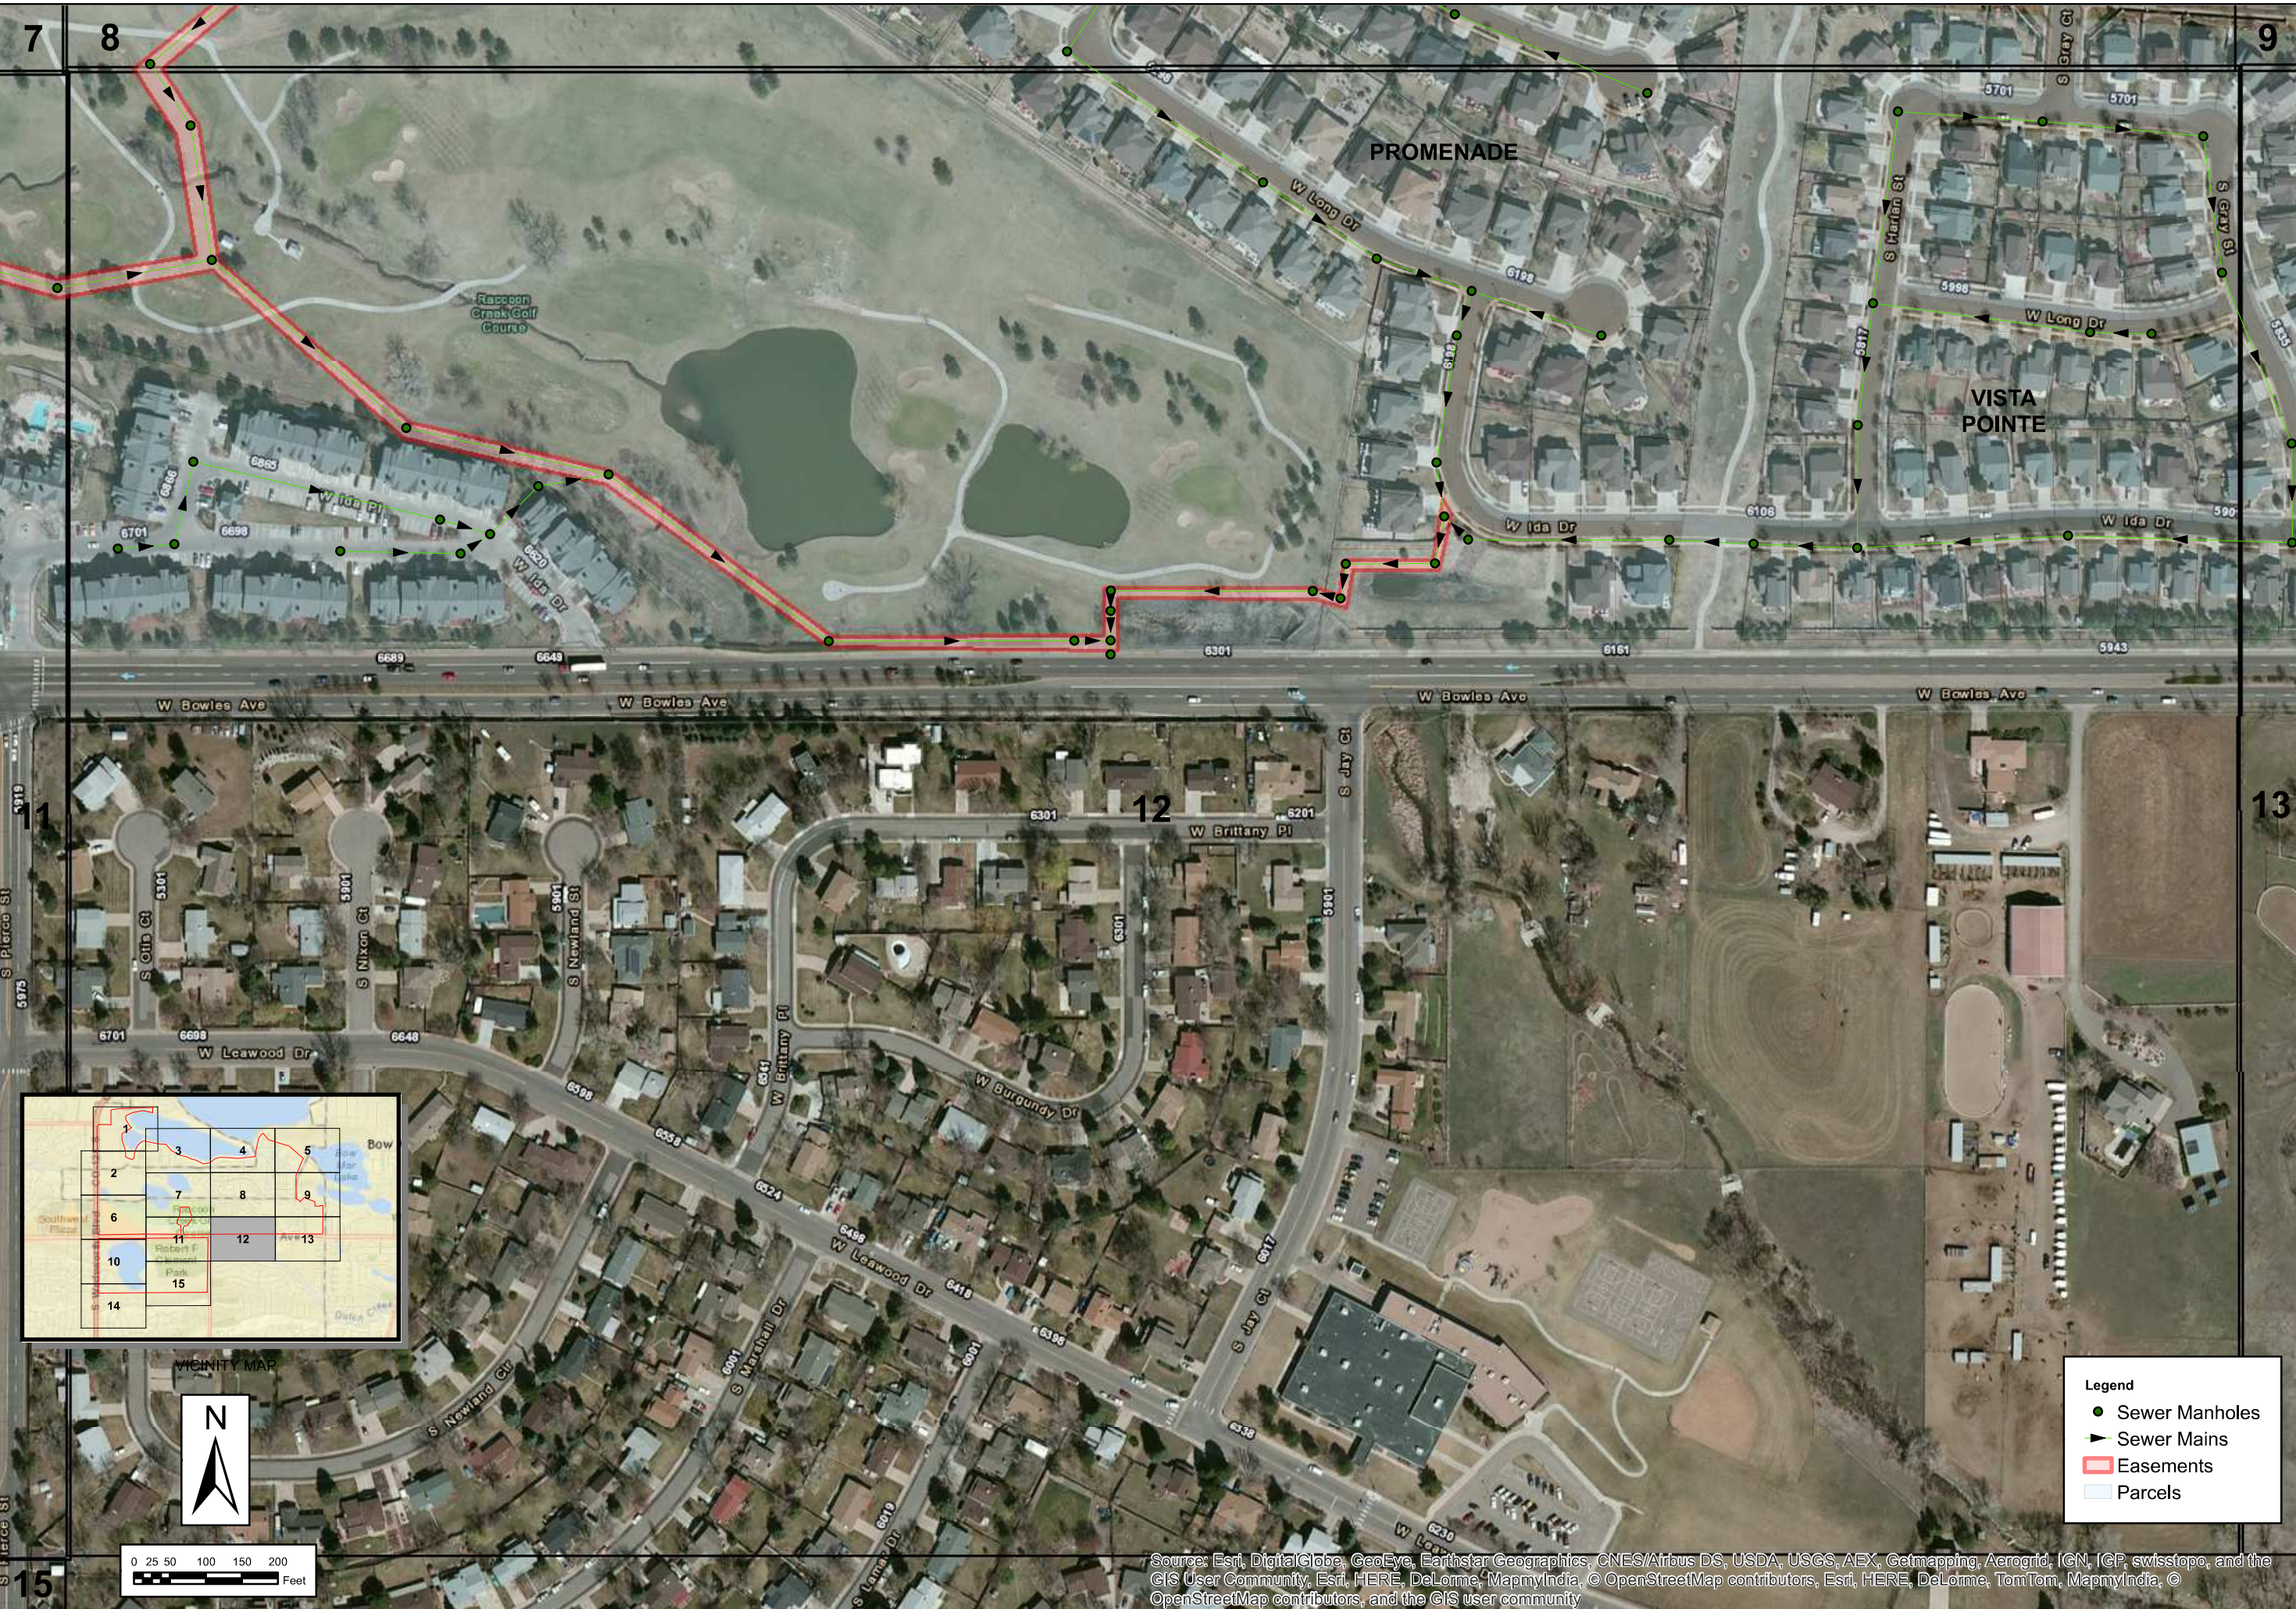

Legend

- Sewer Manholes
- ▶ Sewer Mains
- ▭ Easements
- ▭ Parcels

**GRANT WATER AND
 SANITATION DISTRICT**
 DISTRICT EASEMENT MAPS

No.	Description of Revisions	Date	Name

Date: NOVEMBER, 2015
 Job Number: 13_0339
 Design By: JYM
 Drawn By: JYM
 Checked By: JAM

Source: Esri, DigitalGlobe, GeoEye, Earthstar Geographics, CNES/Airbus DS, USDA, USGS, AEX, Getmapping, Aerogrid, IGN, IGP, swisstopo, and the GIS User Community, Esri, HERE, DeLorme, MapmyIndia, © OpenStreetMap contributors, Esri, HERE, DeLorme, TomTom, MapmyIndia, © OpenStreetMap contributors, and the GIS user community



**GRANT WATER AND
SANITATION DISTRICT**
DISTRICT EASEMENT MAPS

No.	Description of Revisions	Date	Name

Date: NOVEMBER, 2015
Job Number: 13.0339
Design By: JYM
Drawn By: JYM
Checked By: JAM






Source: Esri, DigitalGlobe, GeoEye, Earthstar Geographics, CNES/Airbus DS, USDA, USGS, AEX, Getmapping, Aerogrid, IGN, IGP, swisstopo, and the GIS User Community, Esri, HERE, DeLorme, MapmyIndia, © OpenStreetMap contributors, Esri, HERE, DeLorme, TomTom, MapmyIndia, © OpenStreetMap contributors, and the GIS user community

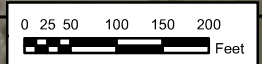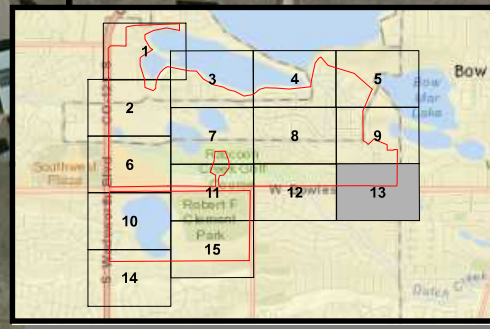

**GRANT WATER AND
SANITATION DISTRICT**
DISTRICT EASEMENT MAPS

No.	Description of Revisions	Date	Name

Date: NOVEMBER, 2015
Job Number: 13.0339
Design By: JYM
Drawn By: JYM
Checked By: JAM

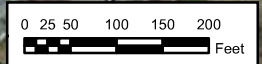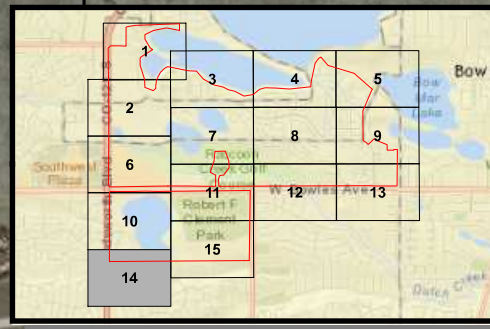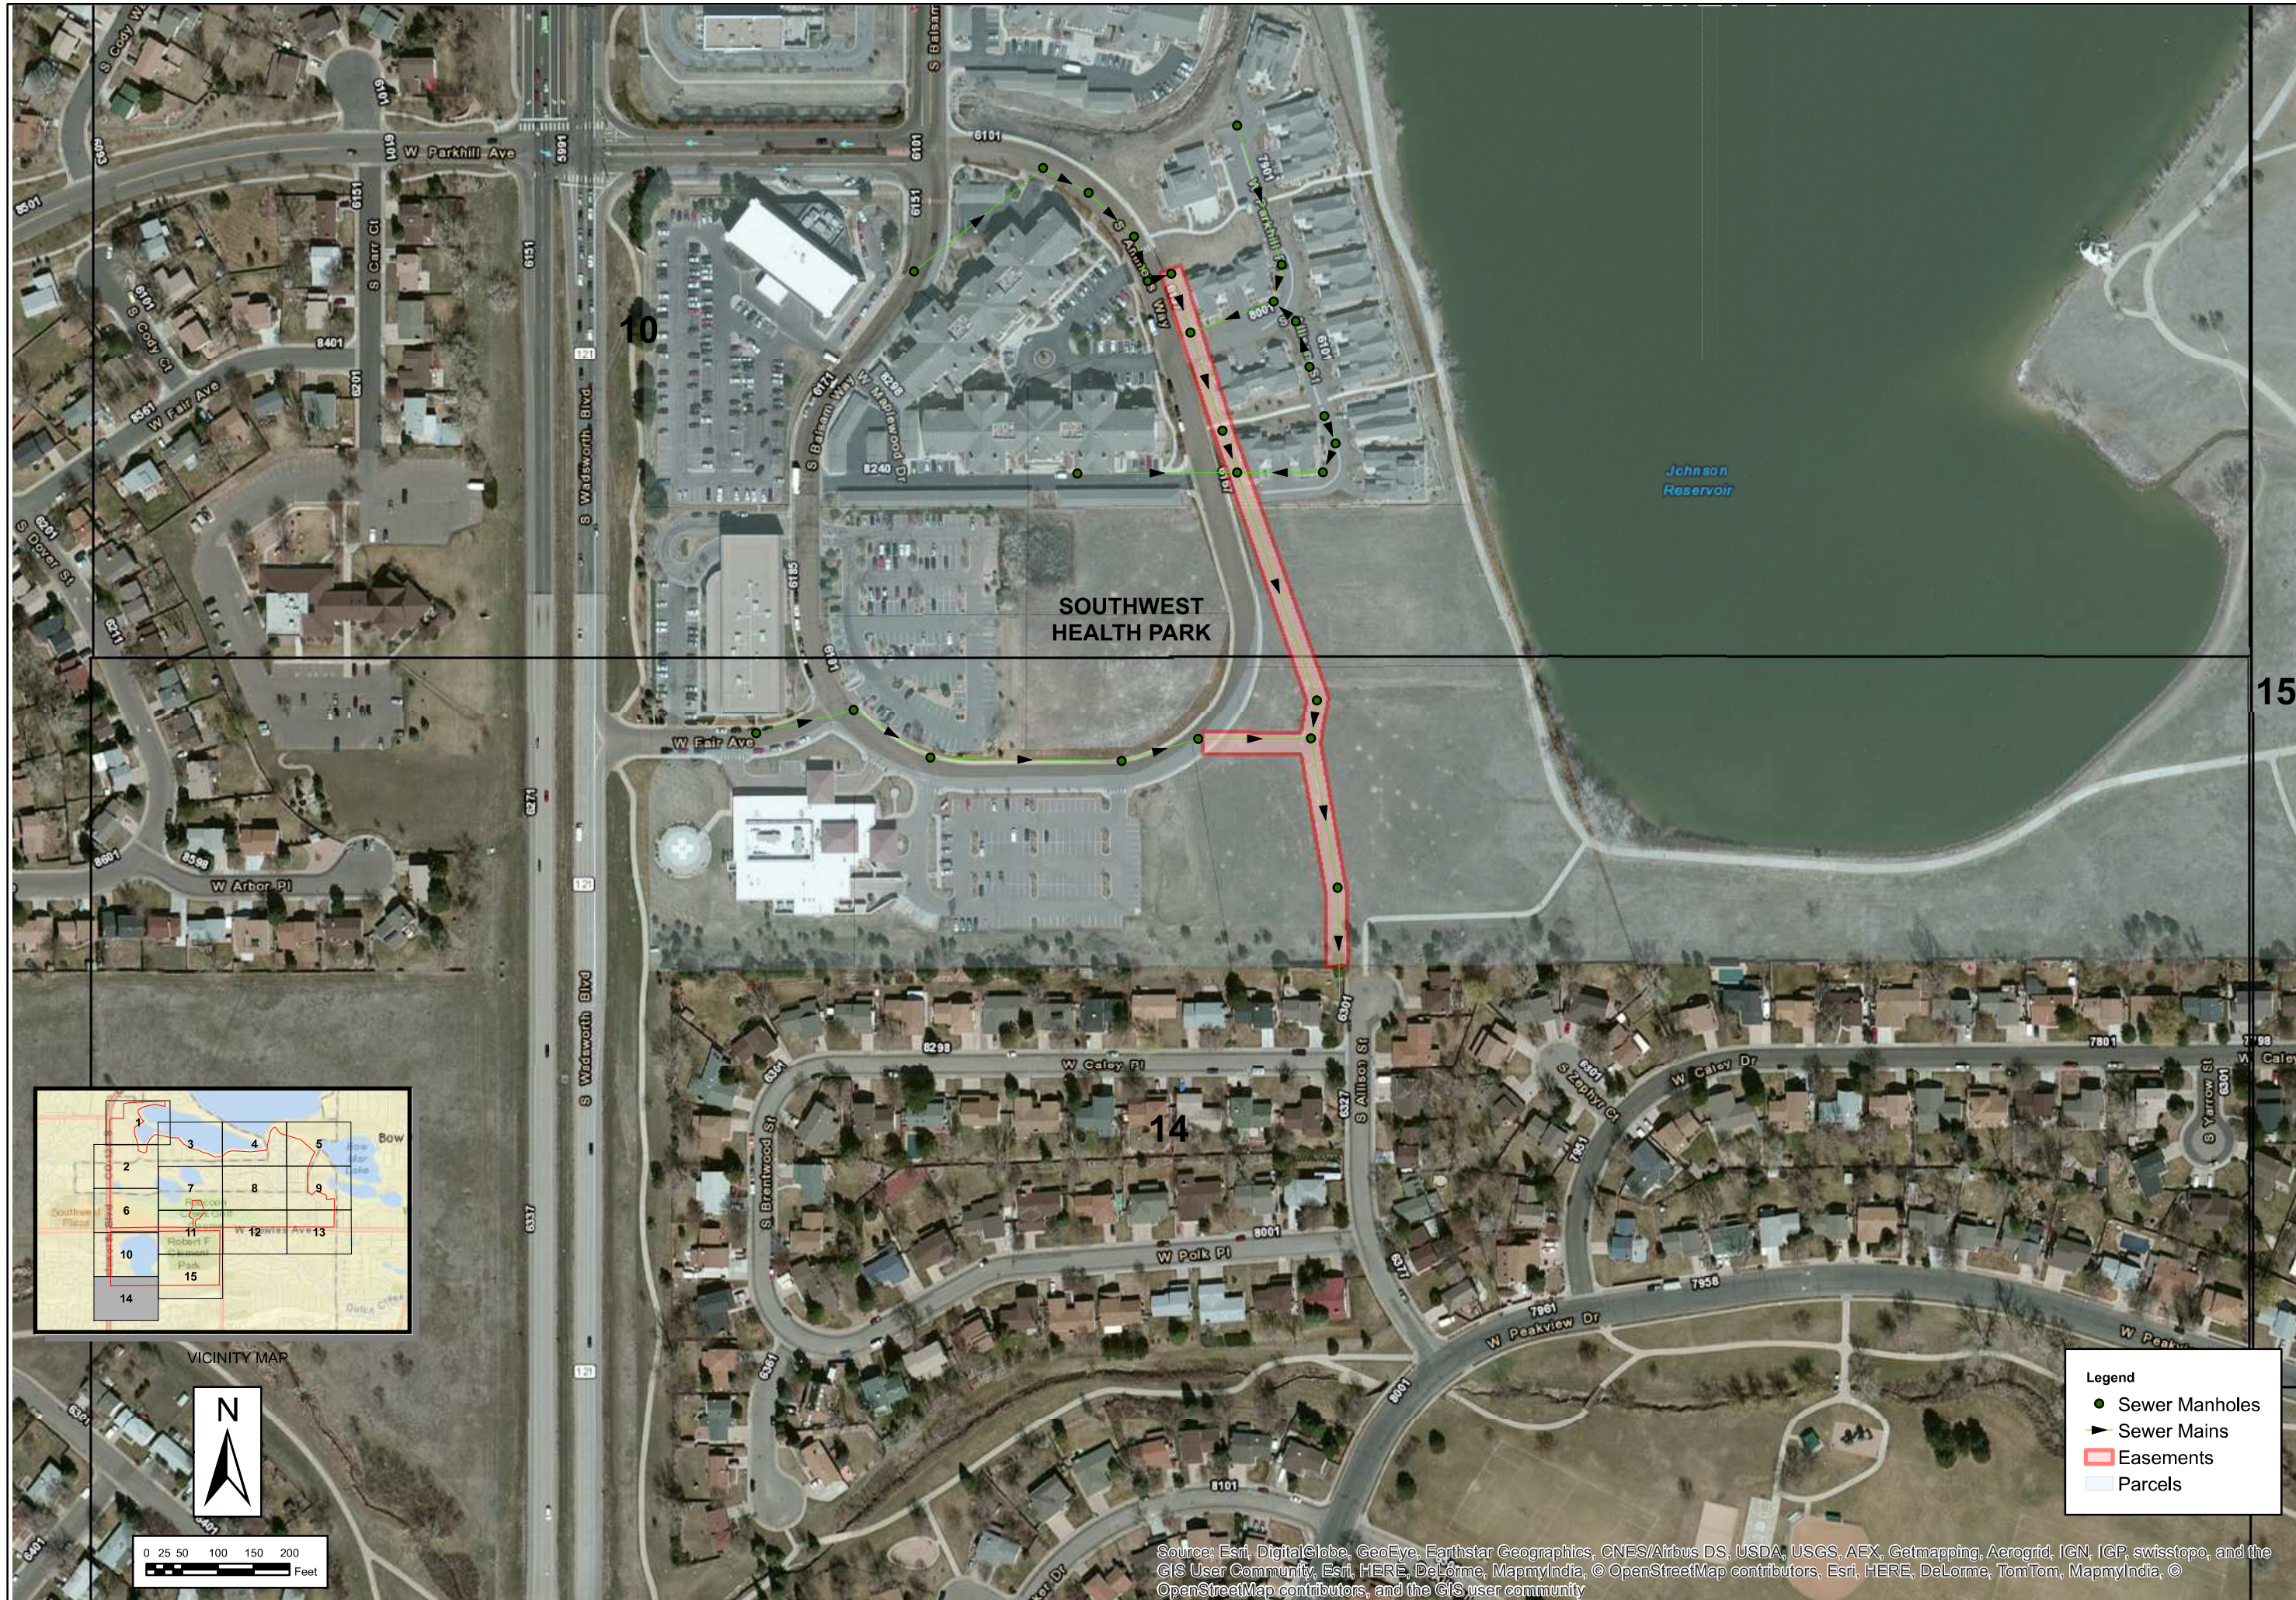

Legend



- Sewer Manholes
- ▶ Sewer Mains
- ▭ Easements
- ▭ Parcels

Source: Esri, DigitalGlobe, GeoEye, Earthstar Geographics, CNES/Airbus DS, USDA, USGS, AEX, Getmapping, Aerogrid, IGN, IGP, swisstopo, and the GIS User Community, Esri, HERE, DeLorme, MapmyIndia, © OpenStreetMap contributors, Esri, HERE, DeLorme, TomTom, MapmyIndia, © OpenStreetMap contributors, and the GIS user community

**GRANT WATER AND
SANITATION DISTRICT**
DISTRICT EASEMENT MAPS

No.	Description of Revisions	Date	Name

Date: NOVEMBER, 2015
Job Number: 13.0339
Design By: JYM
Drawn By: JYM
Checked By: JAM

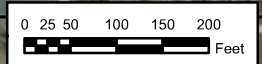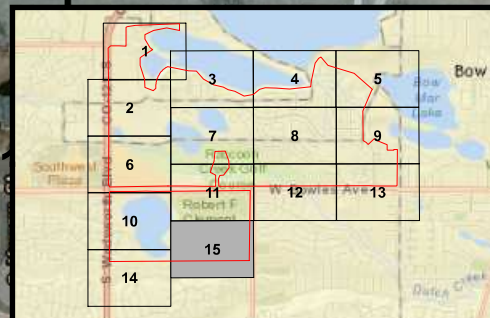

Legend

- Sewer Manholes
- ▶ Sewer Mains
- ▭ Easements
- ▭ Parcels

Source: Esri, DigitalGlobe, GeoEye, Earthstar Geographics, CNES/Airbus DS, USDA, USGS, AEX, Getmapping, Aerogrid, IGN, IGP, swisstopo, and the GIS User Community, Esri, HERE, DeLorme, MapmyIndia, © OpenStreetMap contributors, Esri, HERE, DeLorme, TomTom, MapmyIndia, © OpenStreetMap contributors, and the GIS user community